

CONCESSION II

66 FOOT ROAD ALLOWANCE BETWEEN CONCESSIONS II AND III

LOT 25  
LOT 24

CONCESSION III

LOT 24

NEW IRON BAR  
LOT 24, CON II

SECTION 92  
SECTION 93  
SECTION 94

PART 92  
PART 93  
PART 94  
PART 106  
PART 107  
PART 108  
PART 109  
PART 110

RD - 90

RD - 90

RD - 90

PART 94 RD - 90

PLAN AND FIELD NOTES OF SURVEY OF  
PART OF LOT 24, CONCESSION III  
**TOWNSHIP OF BEDFORD**  
COUNTY OF FRONTENAC  
SCALE 1 INCH = 100 FEET  
L.U. MAUGHAN O.L.S. - 1969



RECEIVED AND DEPOSITED AS:  
**PLAN RD- 139**  
October 31<sup>st</sup> 1969  
L. U. MAUGHAN  
REGISTRAR FOR THE REGISTRY  
DIVISION OF FRONTENAC

I REQUIRE THIS PLAN TO BE DEPOSITED  
UNDER PART II OF THE REGISTRY ACT,  
OCTOBER 3, 1969.

*L. U. Maughan*  
L. U. MAUGHAN  
ONTARIO LAND SURVEYOR

**NOTE**

BEARINGS ARE ASTRONOMIC, DERIVED FROM THE  
NORTH LIMIT OF PART 94 ACCORDING TO PLAN  
RD - 90  
COURSE N 35° 0' 50" E ASSUMED

**LEGEND**

- 5/16 DENOTES 1 1/8" x 24" SHORT STANDARD IRON BAR.
- 1/8 DENOTES 5/8" x 24" IRON BAR.

**SURVEYOR'S CERTIFICATE**

I HEREBY CERTIFY THAT:

1. THIS SURVEY AND PLAN ARE CORRECT AND IN ACCORDANCE WITH THE SURVEY ACT, AND THE REGISTRY ACT, AND THE REGULATIONS MADE THEREUNDER.
2. THIS SURVEY WAS COMPLETED ON THE 2<sup>nd</sup> DAY OF OCTOBER, 1969.


OCTOBER 3, 1969  
PART SOUND, ONTARIO  
*L. U. Maughan*  
L. U. MAUGHAN  
ONTARIO LAND SURVEYOR

6-1-69

139



PLAN AND FIELD NOTES OF SURVEY OF  
**PART OF LOT 24, CONCESSION III**  
**TOWNSHIP OF BEDFORD**  
 COUNTY OF FRONTENAC  
 SCALE 1 INCH = 100 FEET  
 L. U. MAUGHAN O.L.S. 1969.

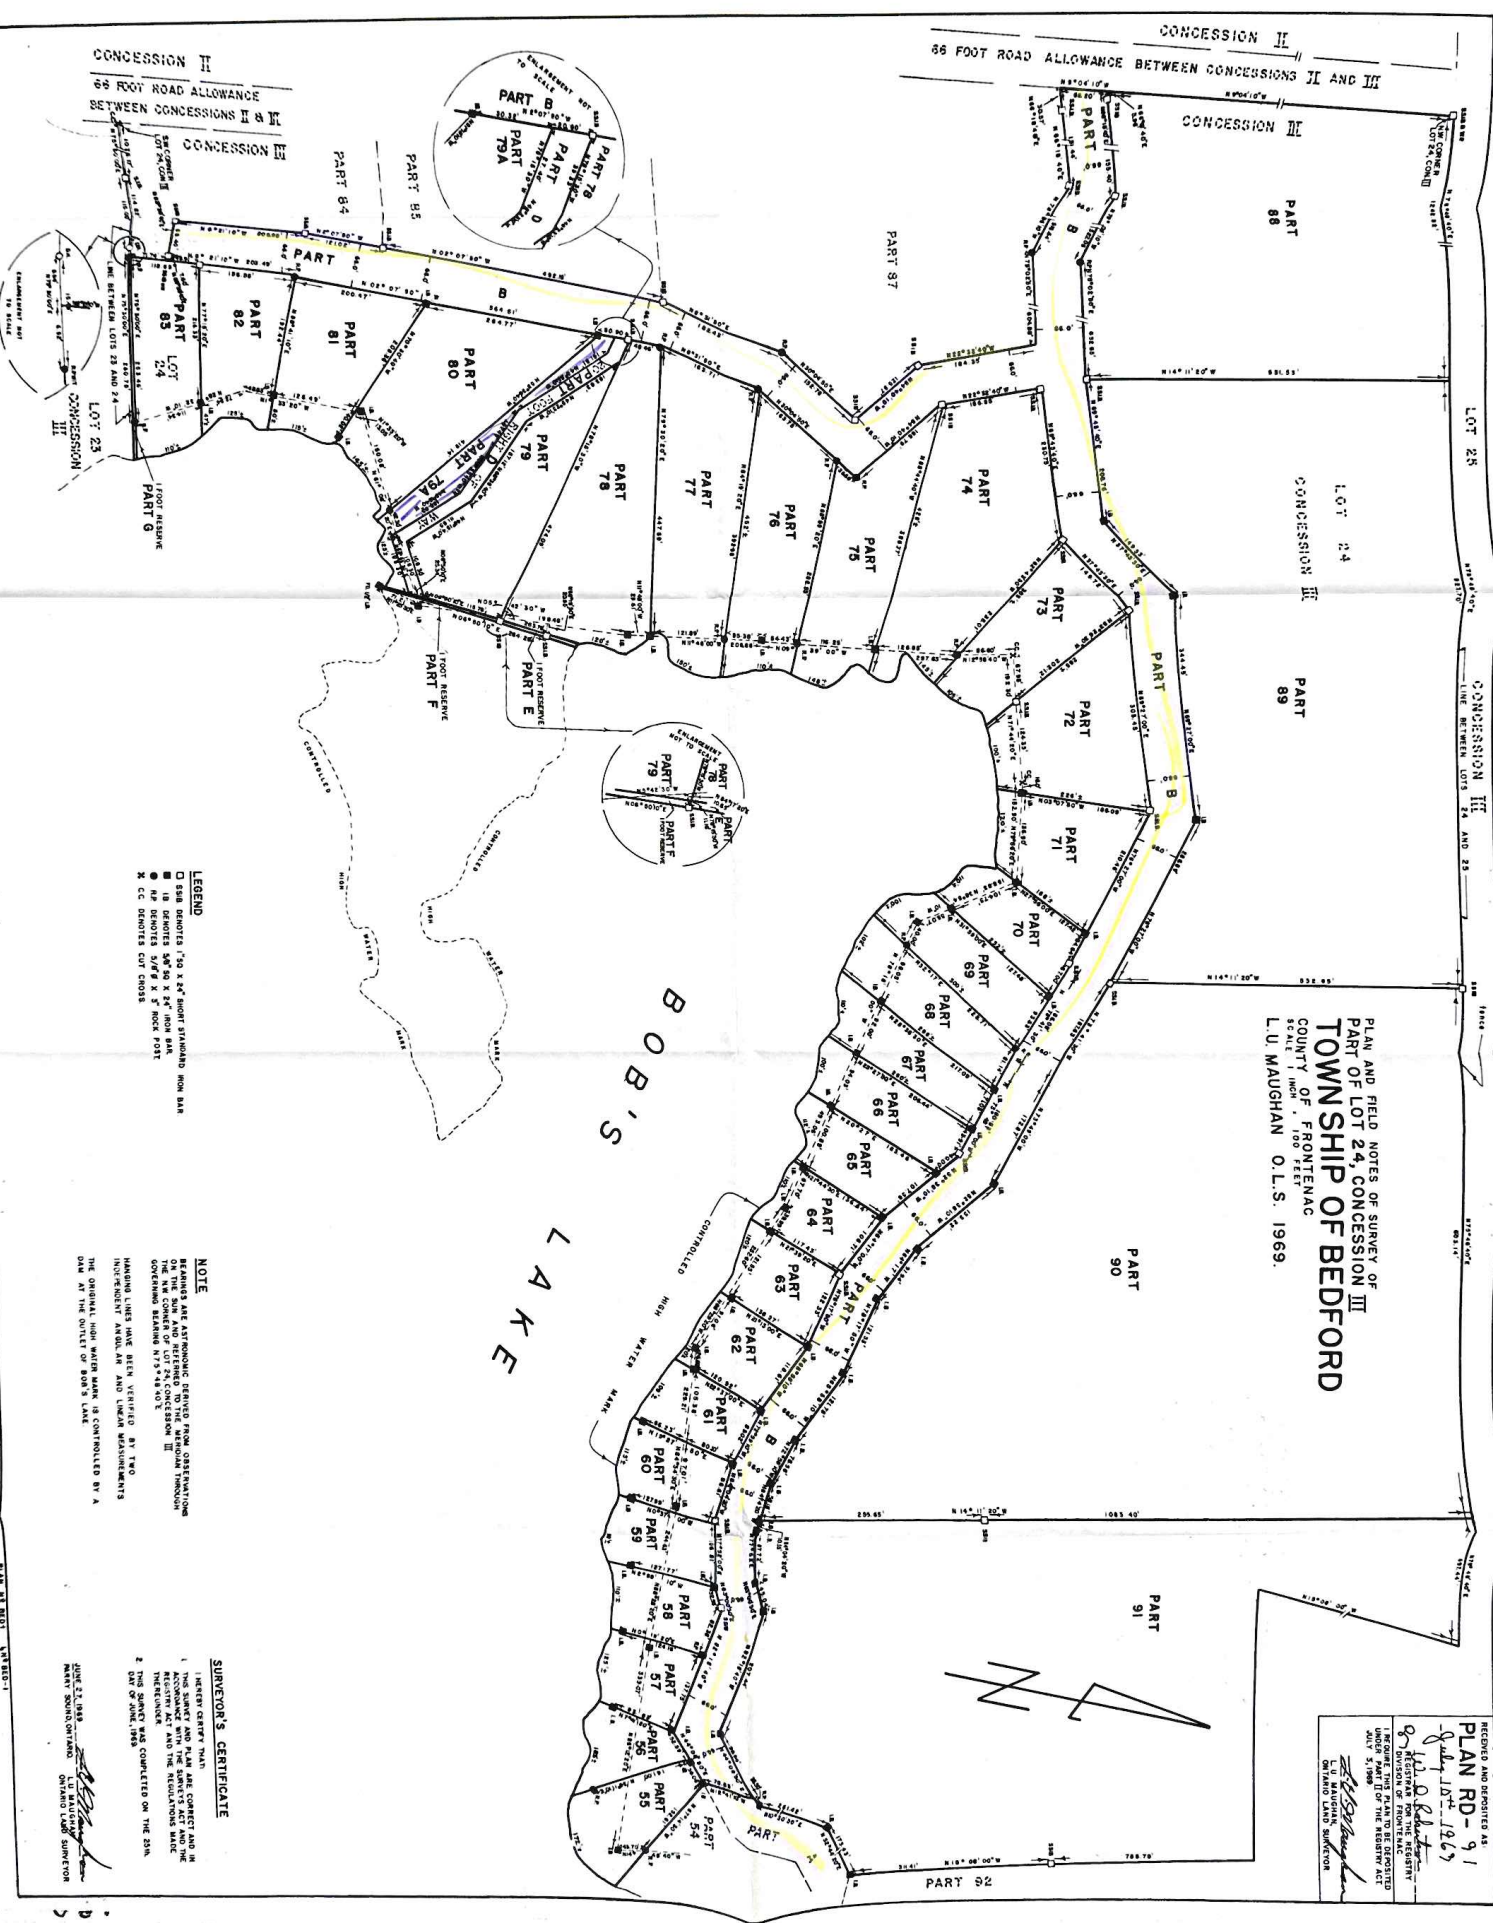

**LEGEND**

- 800 DENOTES 1/20 X 2 FT SHORT STANDARD HIGH MARK
- 10 DENOTES 5/8 X 3/4 INCH MARK
- 10 DENOTES 5/8 X 3/4 INCH MARK
- × CC DENOTES CUT CROSS

**NOTE**

BEARINGS ARE ASTRONOMIC DERIVED FROM OBSERVATIONS ON THE CORNER OF LOT 24, CONCESSION III GOVERNING BEARING N73°44'00"E

MEASUREMENTS WERE MADE BY TWO INDEPENDENT ANGLES AND LINEAR MEASUREMENTS

THE ORIGINAL HIGH WATER MARK IS CONTROLLED BY A DAM AT THE SOUTH OF BOB'S LAKE

**SURVEYOR'S CERTIFICATE**

I, THE SURVEYOR, HAVE EXAMINED THE PLAN AND FIELD NOTES AND THE REGISTRY ACT AND THE REGULATIONS MADE THEREUNDER

AND I HEREBY CERTIFY THAT THE SURVEY WAS COMPLETED ON THE 24th DAY OF SEPTEMBER, 1969.

L. U. MAUGHAN  
 O.L.S. 1969

RECEIVED AND DEPOSITED AS  
**PLAN RD - 91**  
 July 14th 1969  
 REGISTRY FOR THE REGISTRY  
 COUNTY OF FRONTENAC  
 ONTARIO LAND SURVEYOR