

MATERIAL: 003" POLYESTER FILM
SPECIAL "T" INK

PART 86' 7" REG'D PLAN N° 86' 1386

FD S.I.B. N° 681 N65°10'20"E BEARING REFERENCE 794.28' FD S.I.B. N° 681

I REQUIRE THIS PLAN TO BE DEPOSITED UNDER PART II OF THE REGISTRY ACT.

3rd Nov, 1976
DATE

Michael N. Kelly
MICHAEL N. KELLY
ONTARIO LAND SURVEYOR

RECEIVED AND DEPOSITED AS


PLAN 13R-2197

Nov 3, 1976
DATE

Rhea Linnell
LAND REGISTRAR FOR
THE REGISTRY DIVISION OF
FRONTENAC, N° 13

LOT 2, CONCESSION VI

FORCED ROAD (OLD FRONTENAC ROAD)

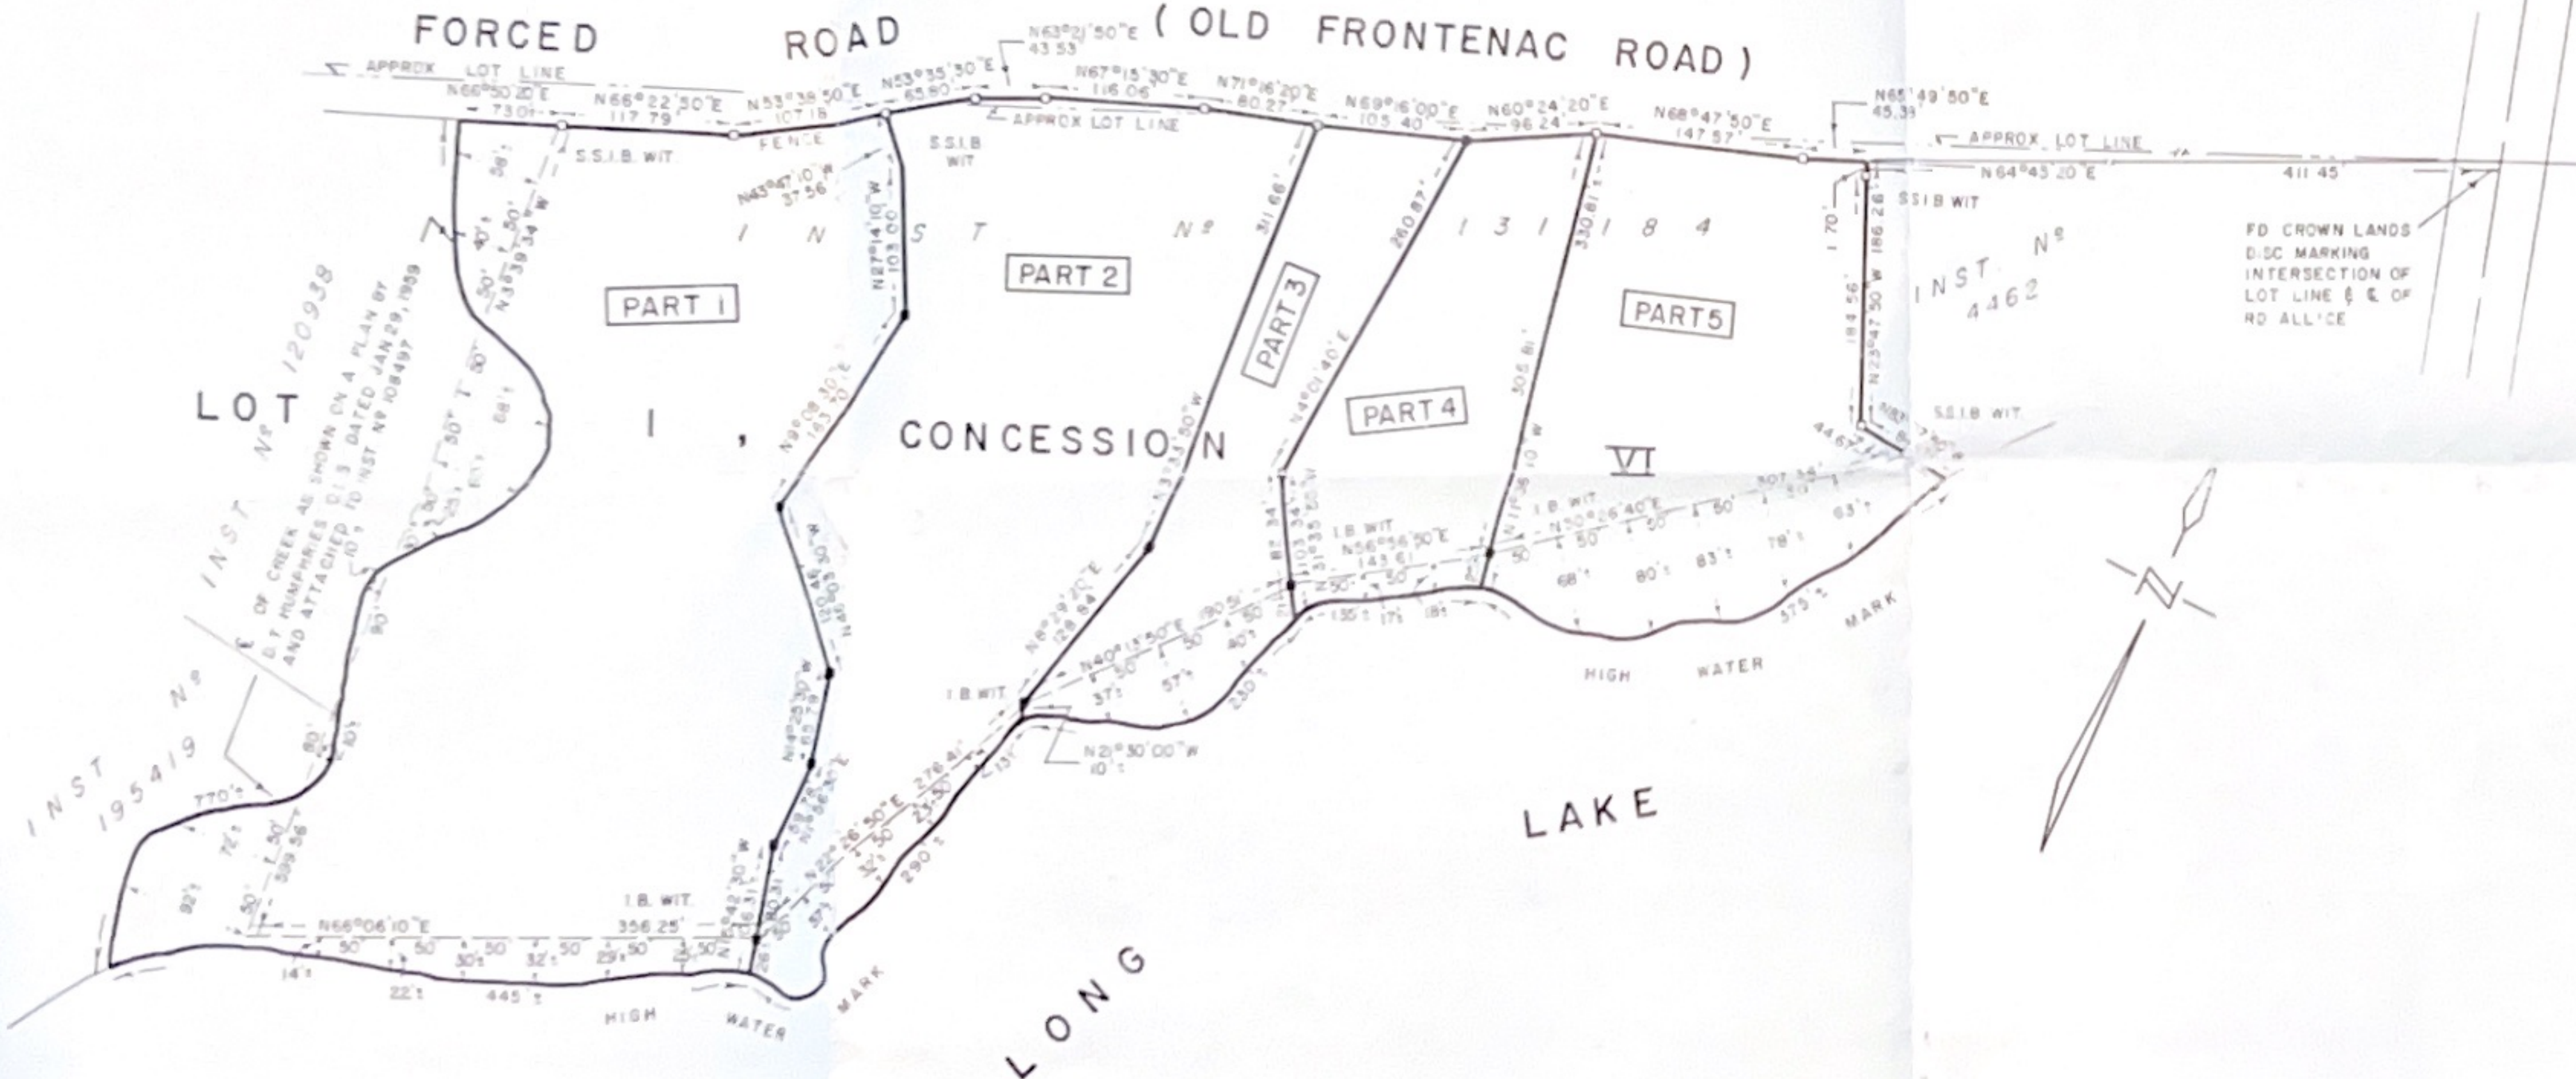

PLAN OF SURVEY
OF PARTS OF
LOTS 1 & 2, CONCESSION VI
TOWNSHIP OF OLDEN
COUNTY OF FRONTENAC

SCALE: 1" = 100'
1976

SURVEYOR'S CERTIFICATE

- I HEREBY CERTIFY THAT
1. THIS SURVEY AND PLAN ARE CORRECT AND IN ACCORDANCE WITH THE SURVEYS ACT AND THE REGISTRY ACT AND THE REGULATIONS MADE THEREUNDER
 2. THE SURVEY WAS COMPLETED ON THE 12th DAY OF JULY, 1976

29th Oct, 1976

Michael N. Kelly
MICHAEL N. KELLY
ONTARIO LAND SURVEYOR

ALL HANGING LINES SHOWN ON THIS PLAN HAVE BEEN VERIFIED BEARINGS ARE ASTRONOMIC AND DERIVED FROM REG'D PLAN N° 1386

- DENOTES 1" sq. IRON BAR BY 2' LONG
- DENOTES 5/8" sq. IRON BAR BY 2' LONG

TIES TO THE HIGH WATER MARK ARE AT RIGHT ANGLES TO THE TRAVERSE LINE UNLESS SHOWN OTHERWISE.

CAUTION "THIS PLAN IS NOT A PLAN OF SUBDIVISION WITHIN THE MEANING OF SECTION 29, 32 OR 33 OF THE PLANNING ACT."

SMITH & SMITH KINGSTON LTD.
ONTARIO LAND SURVEYORS
KINGSTON, ONTARIO