


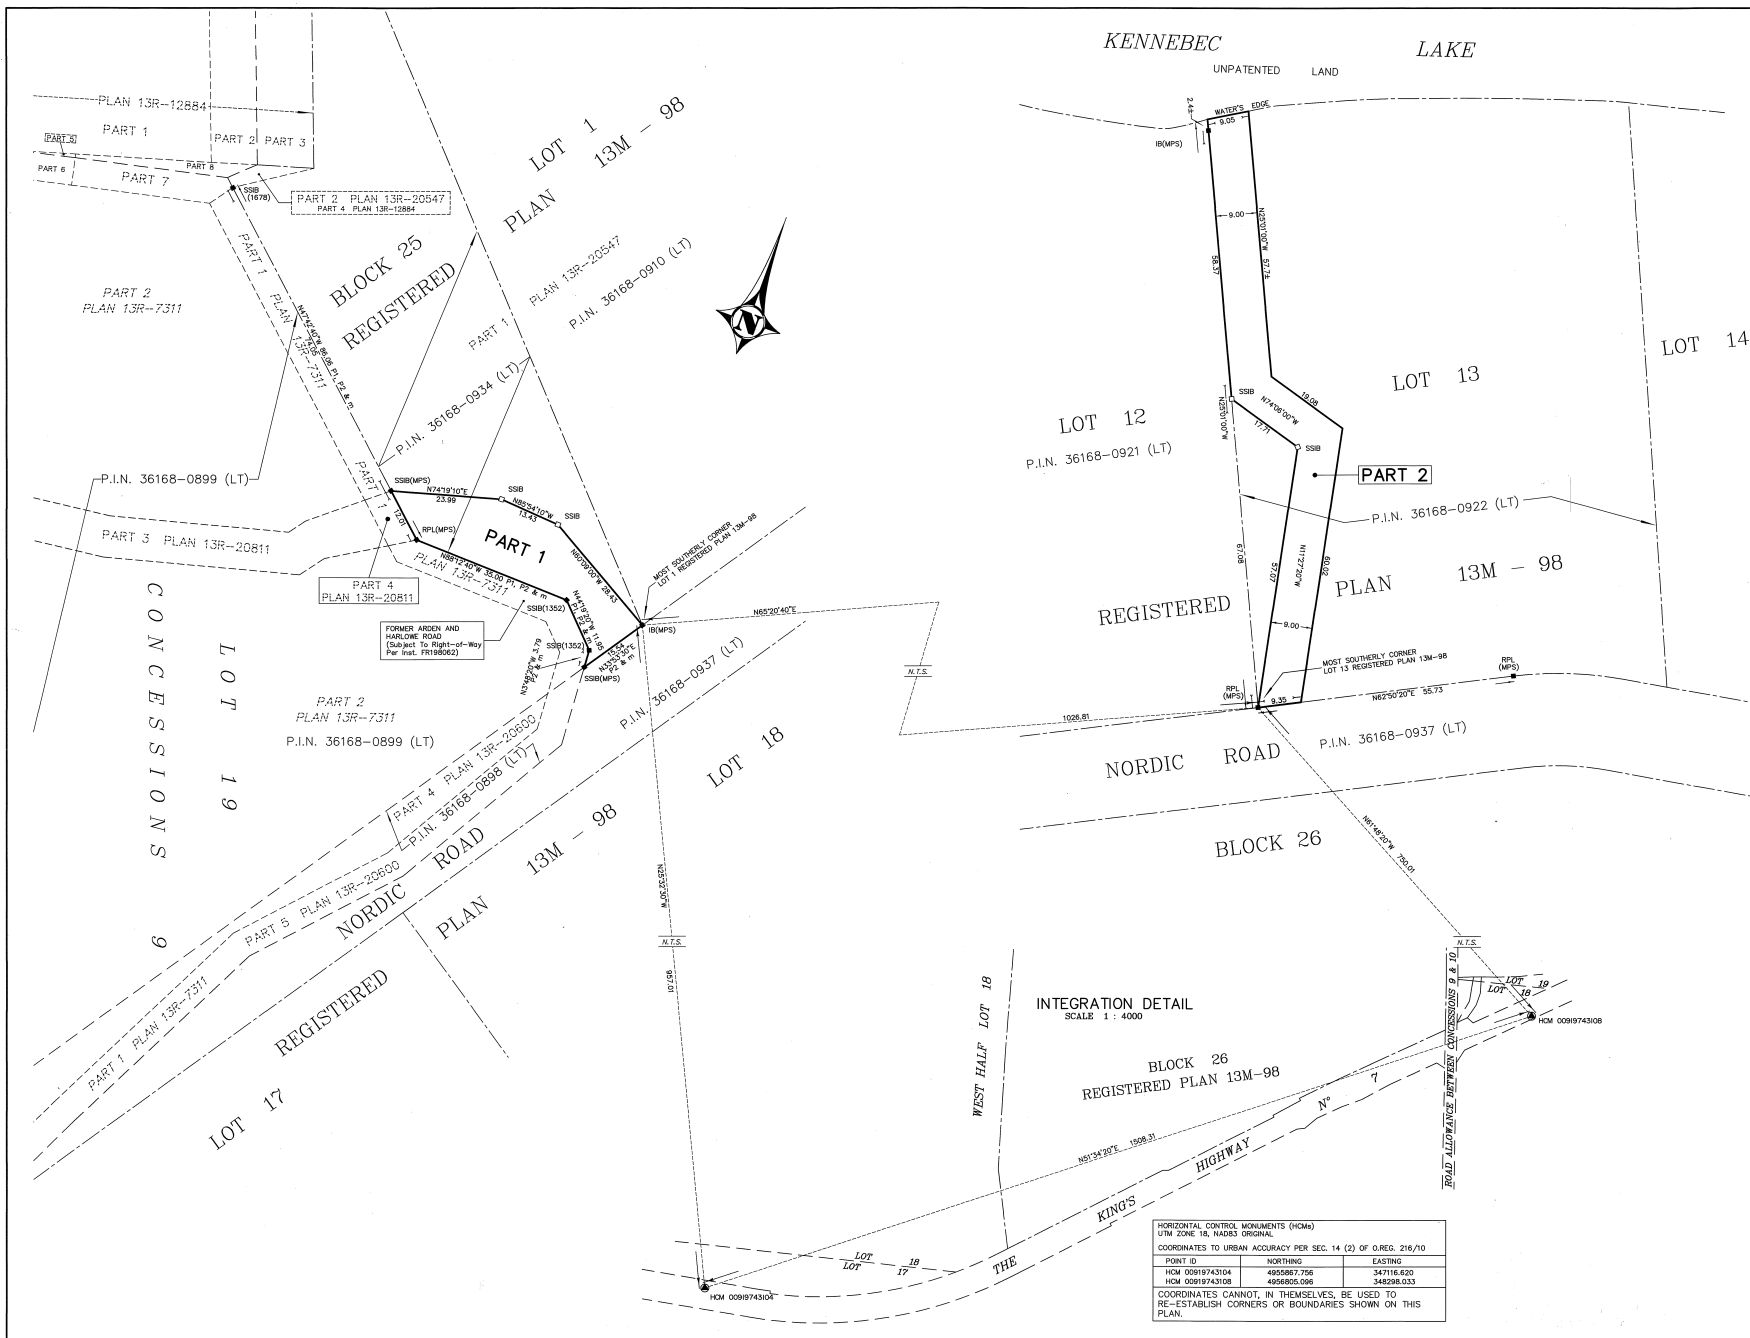

I REQUIRE THIS PLAN TO BE DEPOSITED UNDER THE LAND TITLES ACT.		PLAN 13R 20854		
DATE <u>March 31, 2014</u>		RECEIVED AND DEPOSITED DATE <u>April 1, 2014</u>		
<u>B. Kerr</u>		<u>Brian W. Kerr</u>		
BRIAN W. KERR O.L.S.		REPRESENTATIVE FOR THE LAND REGISTRAR FOR THE LAND TITLES DIVISION OF FRONTENAC (No.13)		
SCHEDULE				
PART	LOT/BLOCK	PLAN	PN	AREA (m ²)
1	Part of BLOCK 25	REGD PLAN 13M-98	Part of PN 36168-0934 (LT)	702.6
2	Part of LOT 13	REGD PLAN 13M-98	Part of PN 36168-0922 (LT)	1225

PLAN OF SURVEY OF PART OF LOT 13 AND BLOCK 25 REGISTERED PLAN 13M-98 GEOGRAPHIC TOWNSHIP OF KENNEBEC TOWNSHIP OF CENTRAL FRONTENAC COUNTY OF FRONTENAC

McINTOSH PERRY SURVEYING INC.

SCALE 1 : 500
0 10 20 30 40 50 Metres

METRIC :
DISTANCES AND COORDINATES SHOWN ON THIS PLAN ARE IN METRES AND CAN BE CONVERTED TO FEET BY DIVIDING BY 0.3048.

SURVEYORS CERTIFICATE

- I CERTIFY THAT:
- THIS SURVEY AND PLAN ARE CORRECT AND IN ACCORDANCE WITH THE SURVEYORS ACT, THE SURVEYORS ACT AND THE LAND TITLES ACT AND THE REGULATIONS MADE UNDER THEM.
 - THE SURVEY WAS COMPLETED ON THE 6th DAY OF NOVEMBER, 2013.

DATE March 31, 2014 B. Kerr
BRIAN W. KERR
ONTARIO LAND SURVEYOR

LEGEND AND NOTES

□	DENOTES	MONUMENT PLANTED
■	"	MONUMENT FOUND
SB	"	STANDARD IRON BAR
SSB	"	SHORT STANDARD IRON BAR
IB	"	IRON BAR
CC	"	CUT CROSS
RPL	"	ROCK FLAG
HCM	"	HORIZONTAL CONTROL MONUMENT
m	"	MEASURED
P1	"	PLAN 13R-20547
P2	"	REGISTERED PLAN 13M-98
1352	"	B.W. KERR O.L.S.
MPS	"	McINTOSH PERRY SURVEYING INC.
N.T.S.	"	NOT TO SCALE

SHORT STANDARD IRON BARS HAVE BEEN PLANTED IN LIEU OF STANDARD IRON BARS DUE TO PROXIMITY OF SUBSURFACE OBSTRUCTIONS OR INSUFFICIENT OVERBURDEN.

DISTANCES SHOWN ON THIS PLAN ARE GROUND DISTANCES AND CAN BE USED TO COMPUTE GRID DISTANCES BY MULTIPLYING BY A COMBINED SCALE FACTOR OF 0.999855.


BEARINGS ARE UTM GRID BEARINGS, DERIVED FROM HORIZONTAL CONTROL MONUMENTS 00919743108 AND 00919743109, SHOWN HEREON, AND ARE REFERRED TO THE CENTRAL MERIDIAN OF UTM ZONE 18, (79° WEST LONGITUDE) NAD83 ORIGINAL.

HORIZONTAL CONTROL MONUMENTS (HCM)		
UTM ZONE 18, NAD83 ORIGINAL		
COORDINATES TO URBAN ACCURACY PER SEC. 14 (2) OF O.R.G. 216/10		
POINT ID	NORTHING	EASTING
HCM 00919743104	4955867.756	347116.620
COORDINATES CANNOT, IN THEMSELVES, BE USED TO RE-ESTABLISH CORNERS OR BOUNDARIES SHOWN ON THIS PLAN.		

JOB No. 09-235-08 DRAWING # JOB-235-08-3
THIS PLAN WAS PREPARED FOR: 222629 ONTARIO INC.

McINTOSH PERRY
3240 Drummond Court, 5A
R.R. #7
Perry, Ont.
K7H 3C3
Tel.: 613 267 8524
Fax: 613 267 7992

EXAMINED: _____ CHECK: _____

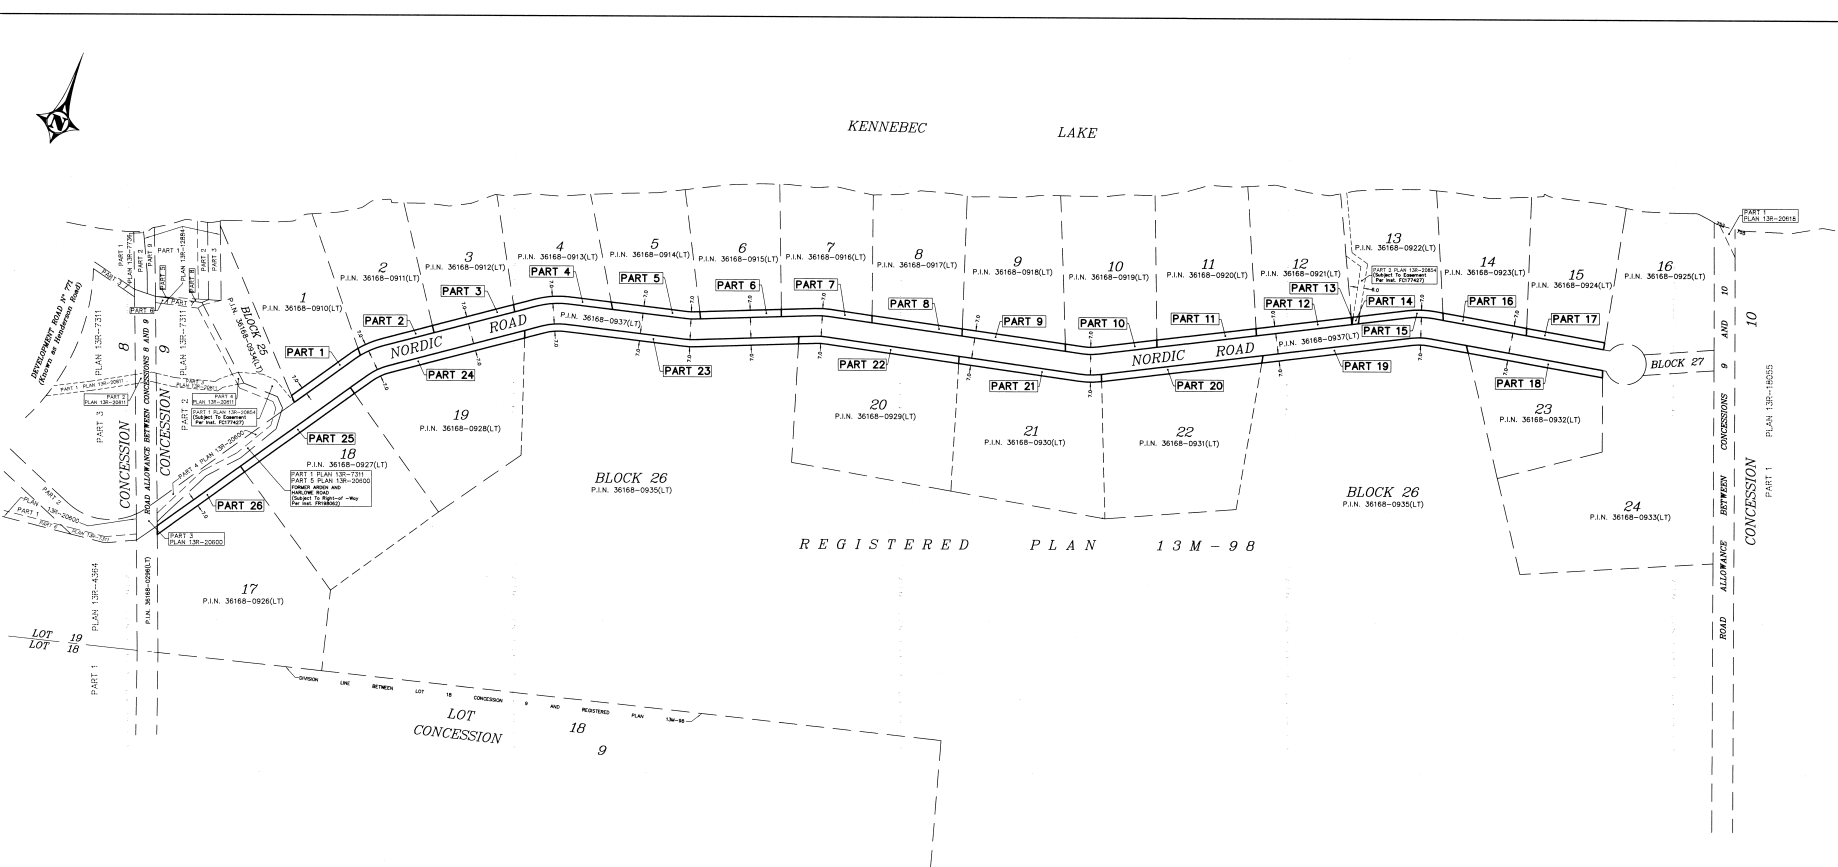

REGISTERED PLAN 13M-98

COMPILED PLAN OF PART OF
LOTS 1 TO 15, BOTH INCLUSIVE, PART OF
LOTS 17 TO 23, BOTH INCLUSIVE, AND PART OF
BLOCK 26
REGISTERED PLAN 13M-98
GEOGRAPHIC TOWNSHIP
OF KENNEBEC
TOWNSHIP OF CENTRAL FRONTENAC
COUNTY OF FRONTENAC

SCALE 1 : 1500

0 20 40 111


LEGEND AND NOTES

(M)	DENOTES	MEASURED

JOB No. 09-235 DRAWING #09-235-07
THIS PLAN WAS PREPARED FOR: MPOZ

McINTOSH PERRY Surveying Inc.	MP	3240 Drummond Con. 5A R.R. #7 Perry, Ont. N7B 3C9 Tel: (513) 267 6534 Fax: (513) 267 7992
---	-----------	--