




KENNEBEC LAKE

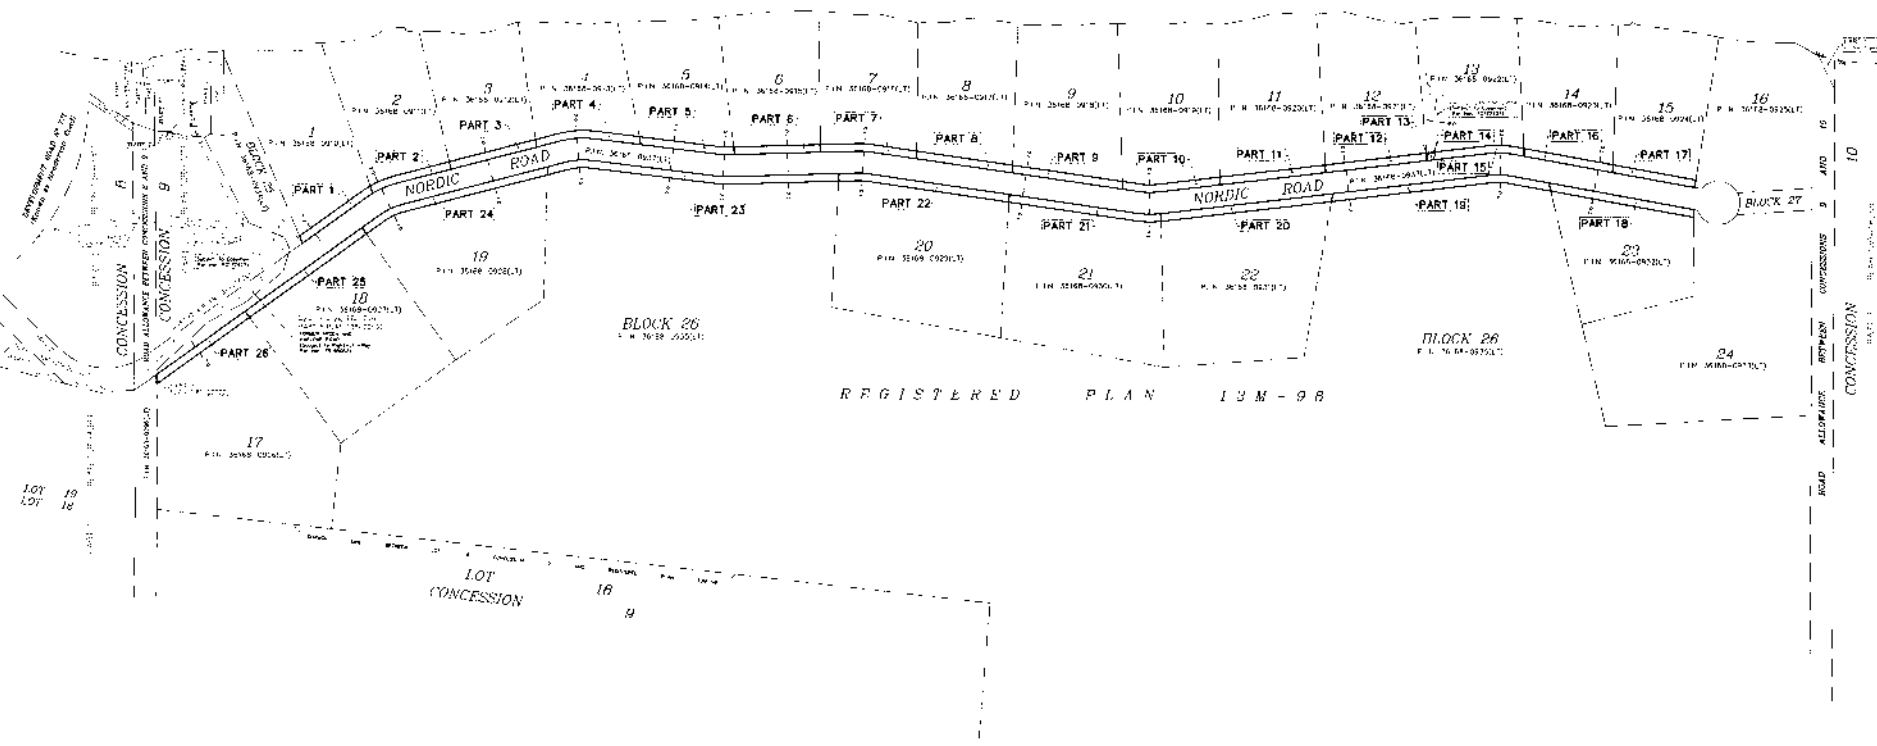


PLAN 13M-98
REGISTERED PLAN 13M-98



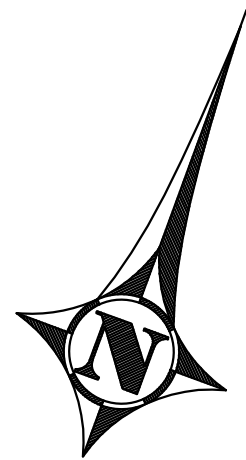

KENNEBEC LAKE
UNPATENTED LAND

TOPOGRAPHIC SURVEY OF
LOT 7
REGISTERED PLAN 13M-98
GEOGRAPHIC TOWNSHIP
OF KENNEBEC
TOWNSHIP OF CENTRAL FRONTENAC
COUNTY OF FRONTENAC

McINTOSH PERRY SURVEYING INC.

SCALE 1 : 500
0 10 20 30 40 50 Metres

METRIC :
DISTANCES SHOWN ON THIS PLAN ARE IN METRES AND
CAN BE CONVERTED TO FEET BY DIVIDING BY 0.3048.

SURVEYOR'S CERTIFICATE
I HEREBY CERTIFY THAT:
THE TOPOGRAPHIC FIELD SURVEY REPRESENTED ON THIS PLAN WAS
COMPLETED ON THE 16TH DAY OF MAY, 2018.

DATE TOM D. JONES
ONTARIO LAND SURVEYOR

LOT 6
P.I.N. 36168-0915 (LT)

LOT 7
P.I.N. 36168-0916 (LT)

LOT 8
P.I.N. 36168-0917 (LT)

REGISTERED

PLAN

13M-98

LEGEND AND NOTES		
□	DENOTES	MONUMENT PLANTED
■	"	MONUMENT FOUND
SIB	"	STANDARD IRON BAR
SSIB	"	SHORT STANDARD IRON BAR
IB	"	IRON BAR
(WIT)	"	WITNESS
(MPS)	"	McINTOSH PERRY SURVEYING INC.
CSP	"	CORRUGATED STEEL PIPE
Elev.	"	ELEVATION
Inv.	"	INVERT

- NOTES:
- TOPOGRAPHIC INFORMATION DERIVED FROM FIELD SURVEY
BY McINTOSH PERRY.
 - SITE BENCHMARK 'A' IS A NAIL SET IN THE ROOT OF 0.2Ø ASH
(SHOWN ON PLAN) HAVING AN ELEVATION OF 208.94m.
SITE BENCHMARK 'B' IS A NAIL SET IN THE ROCK
(SHOWN ON PLAN) HAVING AN ELEVATION OF 218.67m.
 - ELEVATIONS ARE GEODETIC REFERRED TO VERTICAL CONTROL MONUMENT
00819738490, HAVING A PUBLISHED ELEVATION OF 197.01m.
 - BEARINGS ARE GRID BEARINGS, DERIVED FROM THE WESTERLY LIMIT
OF LOT 7, REGISTERED PLAN 13M-98, SHOWN TO HAVE A BEARING OF
N 19° 32' 30" W.
 - CONTOUR INTERVAL = 0.5m

JOB No. 18-4147	DRAWING: 18-4147 - Lot 7-Topo
THIS PLAN WAS PREPARED FOR: ADAM ZERAFA	
McINTOSH PERRY SURVEYING INC. 3240 Drummond Con. 5A, R.R. #7, Perth, ON K7H 3C9 Tel: 613-267-6524 Fax: 613-267-7992 www.mcintoshperry.com	
EXAMINED:	CHECK:

M:\SURVEY-DATA\S2018\18-4147 ADAM ZERAFA_LOT 7 PLAN 13M-98_KENNEBEC_TOPO\18-4147 - LOT 7 - TOPO ROTATED.DWG
June 5, 2018 10:28:31 AM

M:\SURVEY-DATA\S2018\18-4147 ADAM ZERAFA_LOT 7 PLAN 13M-98_KENNEBEC_TOPO\18-4147 - Lot 7 - Topo Rotated.dwg (Plot Date - June 5, 2018)