
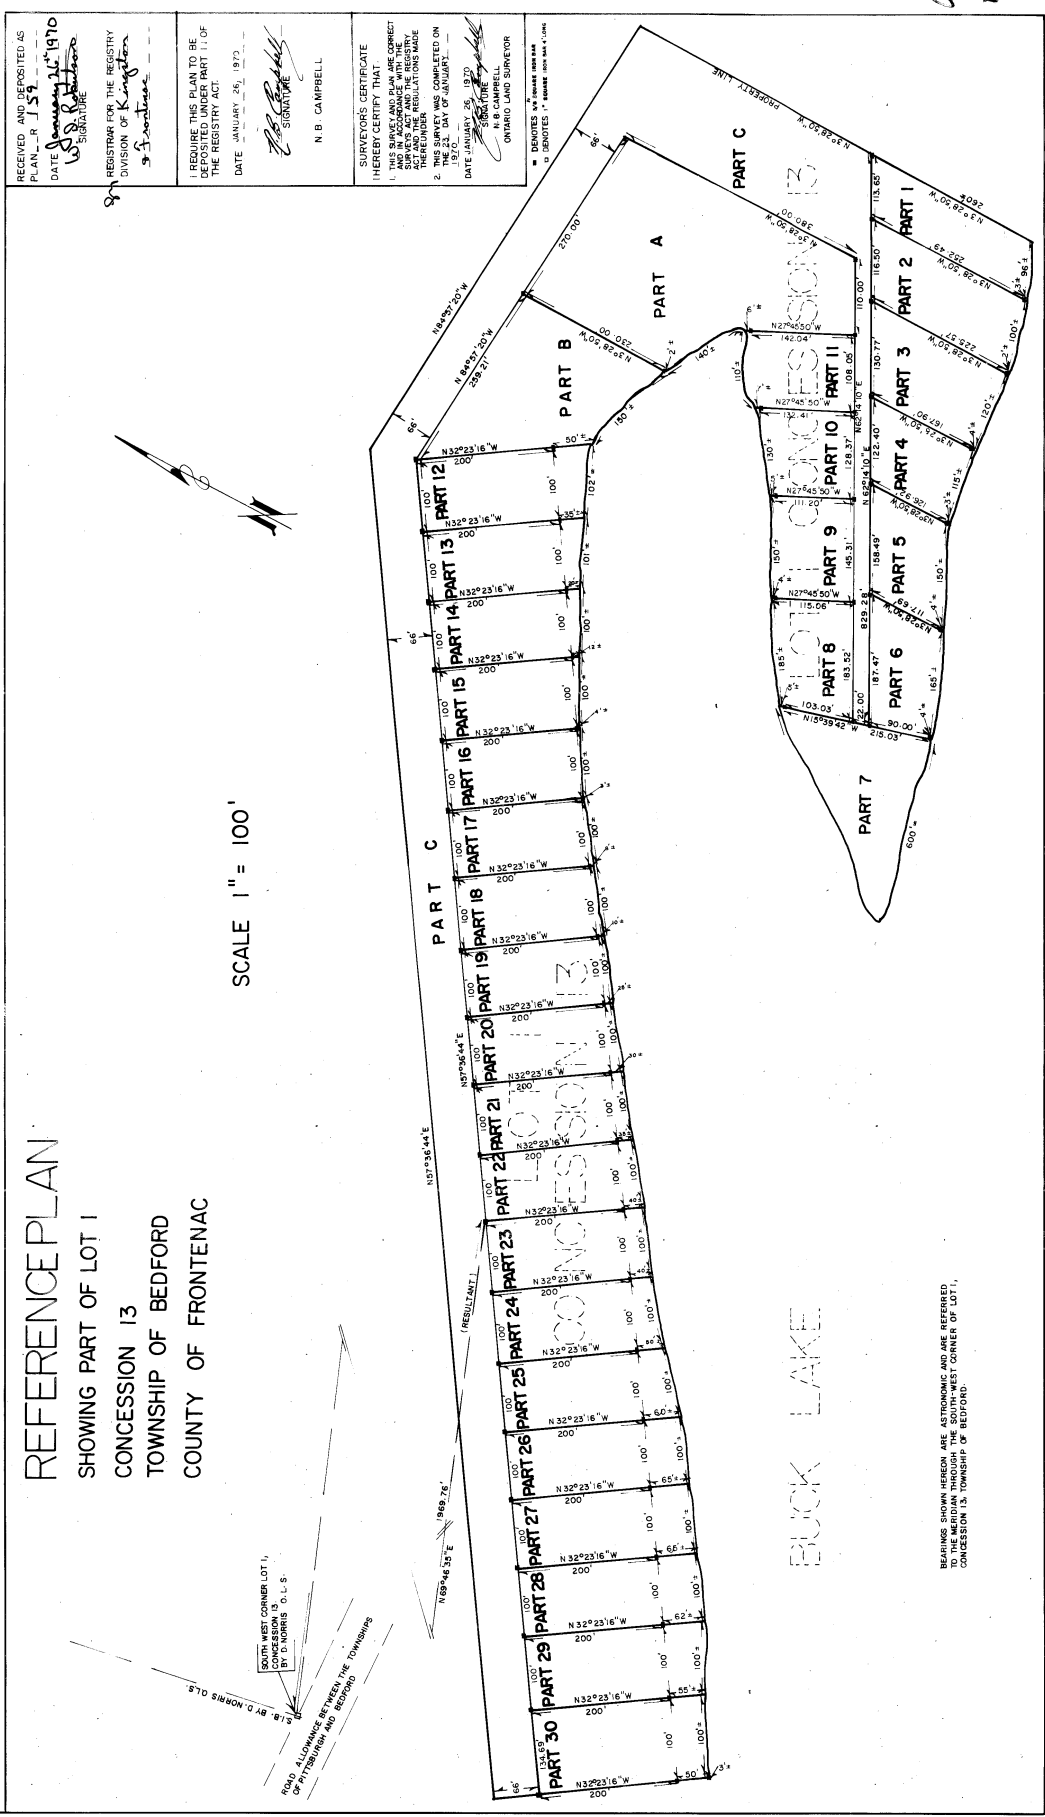


REFERENCE PLAN

SHOWING PART OF LOT 1
CONCESSION 13
TOWNSHIP OF BEDFORD
COUNTY OF FRONTENAC

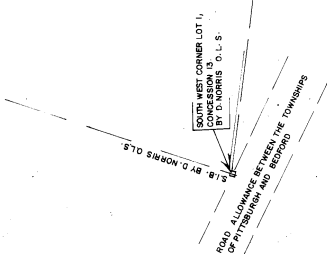

RECEIVED AND DEPOSITED AS
PLAN No. 159
DATE January 11, 1910
W. S. R. [Signature]
SIGNATURE
REGISTRAR FOR THE REGISTRY
DIVISION OF KINGSTON
3-5-10-10-10
I REQUIRE THIS PLAN TO BE
DEPOSITED UNDER PART 11 OF
THE REGISTRY ACT.
DATE JANUARY 26, 1910
[Signature]
SIGNATURE
N. B. CAMPBELL
SURVEYOR'S CERTIFICATE
I HEREBY CERTIFY THAT
THIS SURVEY AND PLAN ARE CORRECT
AND ACCORDING TO THE ACT
AND THE REGULATIONS THEREUNDER
AND THE SURVEY WAS COMPLETED ON
THE 24th DAY OF JANUARY
1910.
DATE JANUARY 26, 1910
[Signature]
SIGNATURE
N. B. CAMPBELL
ONARIO LAND SURVEYOR
[Signature]
DENOTES A 1/2 ACRE SECTION
[Signature]
DENOTES A 1/4 ACRE SECTION

BEARINGS SHOWN HEREON ARE ASTRONOMIC AND ARE REFERRED
TO THE MERIDIAN THROUGH THE SOUTH-WEST CORNER OF LOT 1,
CONCESSION 13, TOWNSHIP OF BEDFORD.

512d