


SCHEDULE				
PART	LOT	CONCESSION	INST. N°	AREA (Ac)
1	8	2	542699	1.370 ±
2				1.417 ±

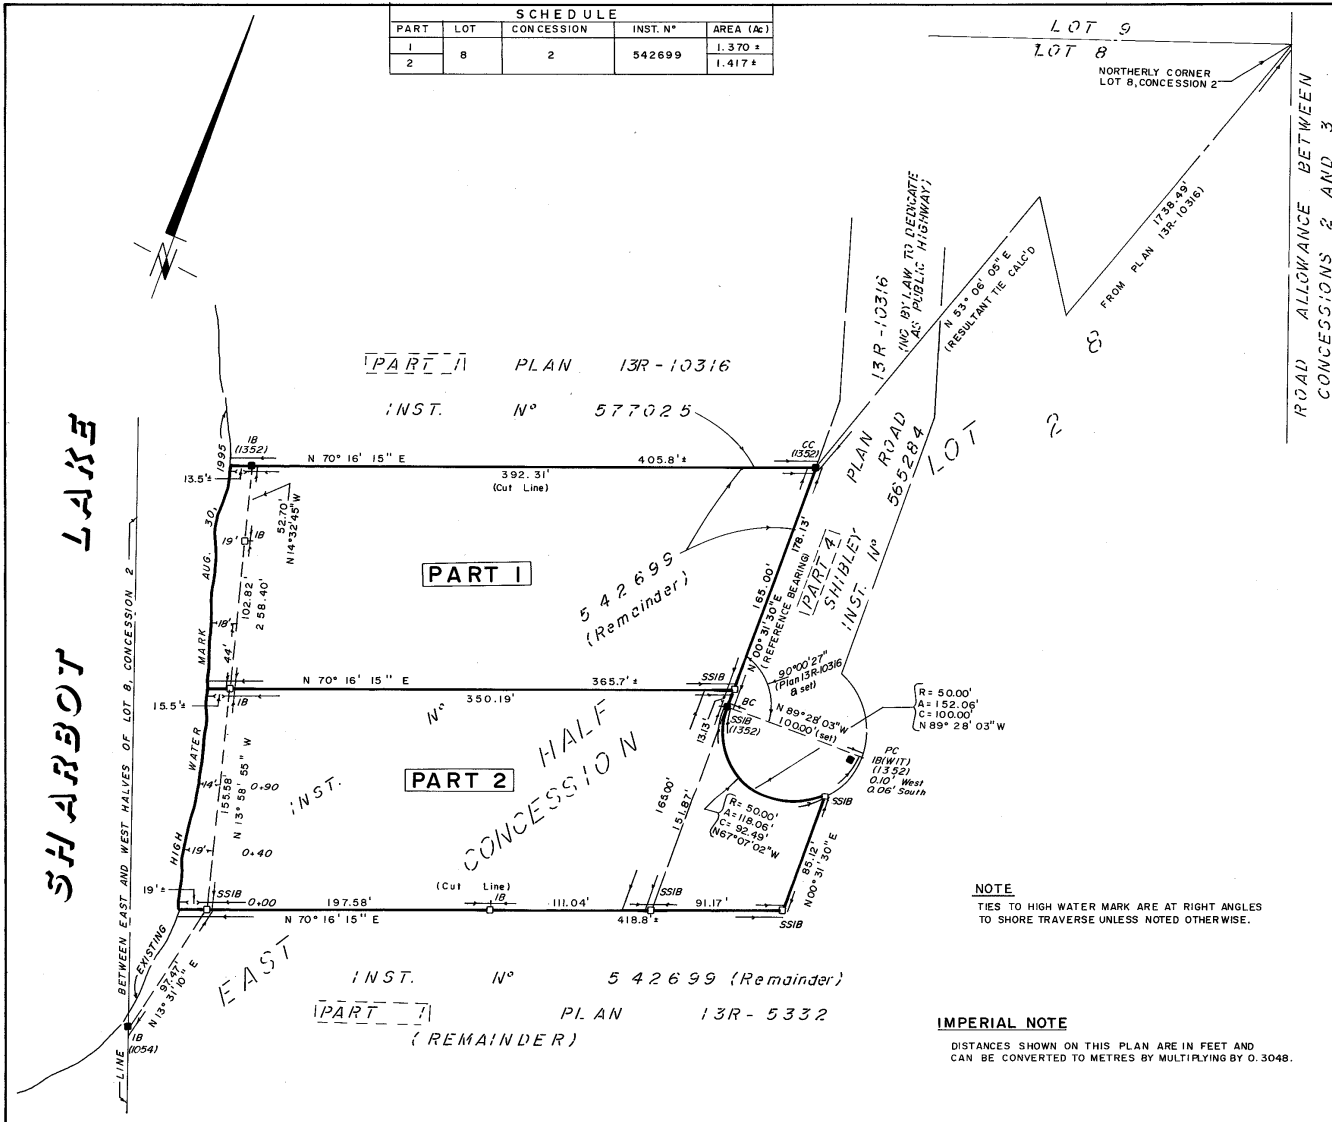

I REQUIRE THIS PLAN TO BE DEPOSITED UNDER THE REGISTRY ACT

PLAN 13 R - 12921

RECEIVED AND DEPOSITED

September 28, 1995

SEPTEMBER 13, 1995

GEO. W. BRACKEN, ONTARIO LAND SURVEYOR

Marilyn Wilson, LAND REGISTRAR FOR THE REGISTRY DIVISION OF FRONTENAC (N° 13)

PLAN OF SURVEY OF PART OF LOT 8, CONCESSION 2 TOWNSHIP OF OSO COUNTY OF FRONTENAC SCALE 1" = 60' (IMPERIAL)

0 10 20 30 40 75 150

GEO. BRACKEN LIMITED 1995

BEARINGS ARE ASTRONOMIC DERIVED FROM THE WESTERLY LIMIT OF PART 4, PLAN 13R-10316 SHOWN AS N 00° 31' 30" E.

CAUTION - THIS PLAN IS NOT A PLAN OF SUBDIVISION WITHIN THE MEANING OF THE PLANNING ACT.

LEGEND

- 1054 - DENOTES G.W.BRACKEN, O.L.S.
- IB - DENOTES IRON BAR
- SIB - DENOTES STANDARD IRON BAR
- SSIB - DENOTES SHORT STANDARD IRON BAR
- IBR - DENOTES ROUND IRON BAR
- CC - DENOTES CUT CROSS
- WIT - DENOTES WITNESS
- ⊕ - DENOTES MONUMENT PLANTED
- ⊙ - DENOTES MONUMENT FOUND
- 1352 - DENOTES BRIAN KERR, O.L.S.
- PC - DENOTES POINT ON CURVE
- BC - DENOTES BEGINNING OF CURVE

SURVEYOR'S CERTIFICATE

I HEREBY CERTIFY THAT:

(1) THIS SURVEY AND PLAN ARE CORRECT AND IN ACCORDANCE WITH THE SURVEYS ACT AND THE REGISTRY ACT AND THE REGULATIONS MADE THEREUNDER.

(2) THE SURVEY WAS COMPLETED ON THE 30th DAY OF AUGUST, 1995.

September 28, 1995

GEO. W. BRACKEN, ONTARIO LAND SURVEYOR

Geo. Bracken Limited
Ontario Land Surveyors
 40 Main Street, West
 Smiths Falls, Ontario
 K7A 4S9
 P.O. Box 24 Phone (613) 283-2233

DRAWN BY: BG	MATH CHECK: G.W.B.
CALCD BY: JOHN R. WANLESS	FILE No.: 050 - 10
CHECKED BY: G.W.B.	JOB No.: 15705

NOTE
 TIES TO HIGH WATER MARK ARE AT RIGHT ANGLES TO SHORE TRAVERSE UNLESS NOTED OTHERWISE.

IMPERIAL NOTE
 DISTANCES SHOWN ON THIS PLAN ARE IN FEET AND CAN BE CONVERTED TO METRES BY MULTIPLYING BY 0.3048.