

13R4794

**PLAN MATERIAL**  
 PLASTIC MATERIAL DILAR  
 GAUGE 0.08 mm  
 INK KOH-I-NOOR


**SURVEYORS CERTIFICATE**  
 I CERTIFY THAT:  
 1. THIS SURVEY AND PLAN ARE CORRECT AND IN ACCORDANCE WITH THE SURVEYS ACT AND THE REGISTRY ACT AND THE REGULATIONS MADE THEREUNDER.  
 2. THE SURVEY WAS COMPLETED ON THE 14th DAY OF OCTOBER, 1981

*N.B. Campbell*  
 N. B. CAMPBELL  
 ONTARIO LAND SURVEYOR  
 ELGINBURG ONTARIO  
 DATE NOVEMBER 27, 1981

**BEARING NOTE**  
 BEARINGS SHOWN HEREON ARE ASTRONOMIC, DERIVED FROM SOLAR OBSERVATION AND ARE REFERRED TO THE MERIDIAN THROUGH THE SOUTH WEST CORNER OF LOT 8, CONCESSION 3, TOWNSHIP OF BEDFORD.

**PLAN OF SURVEY OF PART OF LOT 8 CONCESSION 3 TOWNSHIP OF BEDFORD COUNTY OF FRONTENAC**

N.B. CAMPBELL O.L.S. 1981  
**Scale 1:500**

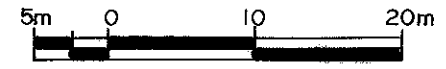


**METRIC NOTE**  
 DISTANCES SHOWN ON THIS PLAN ARE IN METRES AND CAN BE CONVERTED TO FEET BY DIVIDING BY 0.3048.

**PLAN 13-R-4794**  
 RECEIVED AND DEPOSITED DATE Nov 27, 1981  
*Shuttle*  
 REGISTRAR FOR THE LAND REGISTRY DIVISION OF FRONTENAC NUMBER 13

I REQUIRE THIS PLAN TO BE DEPOSITED UNDER THE REGISTRY ACT.  
 NOVEMBER 27, 1981  
 DATE  
*N.B. Campbell*  
 N. B. CAMPBELL  
 ONTARIO LAND SURVEYOR

**"CAUTION: THIS PLAN IS NOT A PLAN OF SUBDIVISION WITHIN THE MEANING OF THE PLANNING ACT."**

PART	LOT	CONCESSION	INSTRUMENT NUMBER	AREA
1	8	3	286592	197±
2	8	3	282650	1000±
3	8	3	282650	300±

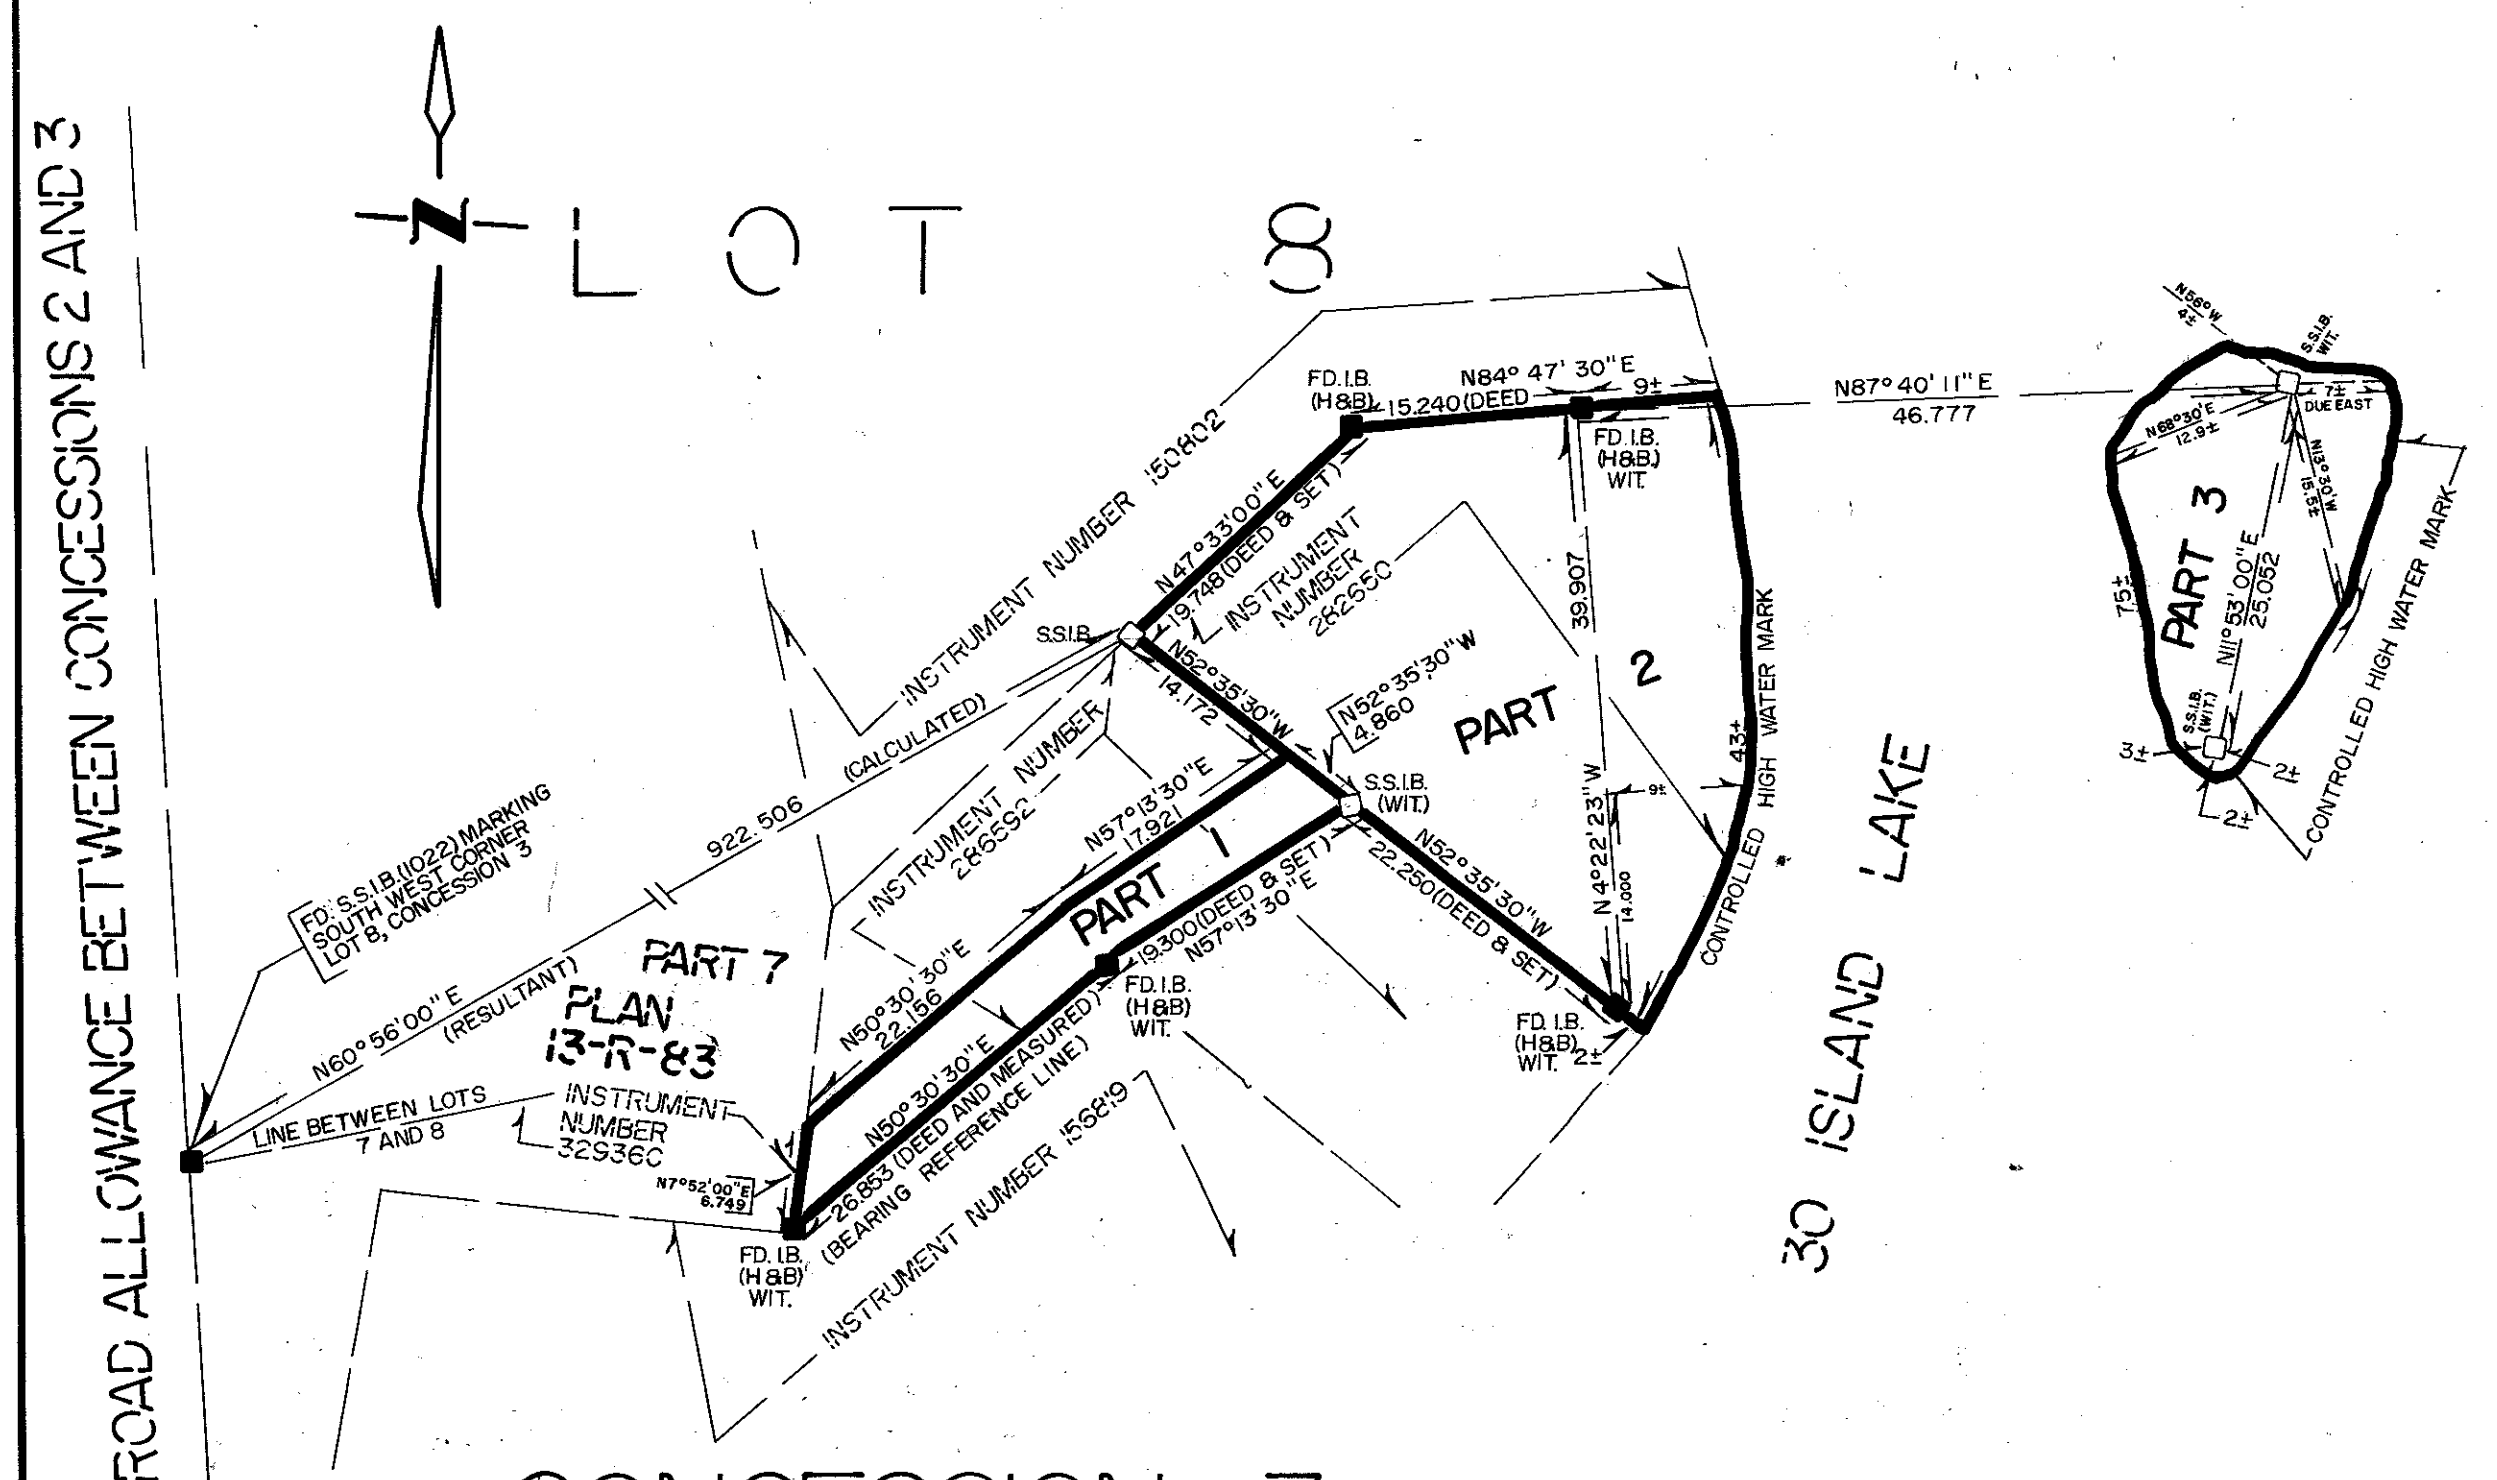

**PLAN COMPLETED**  
 ON NOVEMBER 17, 1981  
 AND FILED IN THE OFFICES OF  
 N. B. CAMPBELL,  
 ONTARIO LAND SURVEYOR  
 ELGINBURG, ONTARIO  
 AS FILE NUMBER R-81-70

CONCESSION 3

**LEGEND**

	DENOTES STANDARD IRON BAR.
	DENOTES SHORT STANDARD IRON BAR.
	DENOTES ROCK POST.
	DENOTES ROCK BAR.
	DENOTES IRON BAR.
	DENOTES CUT CROSS.
	DENOTES FOUND MONUMENT.
	DENOTES WITNESS.
	DENOTES FENCE.