


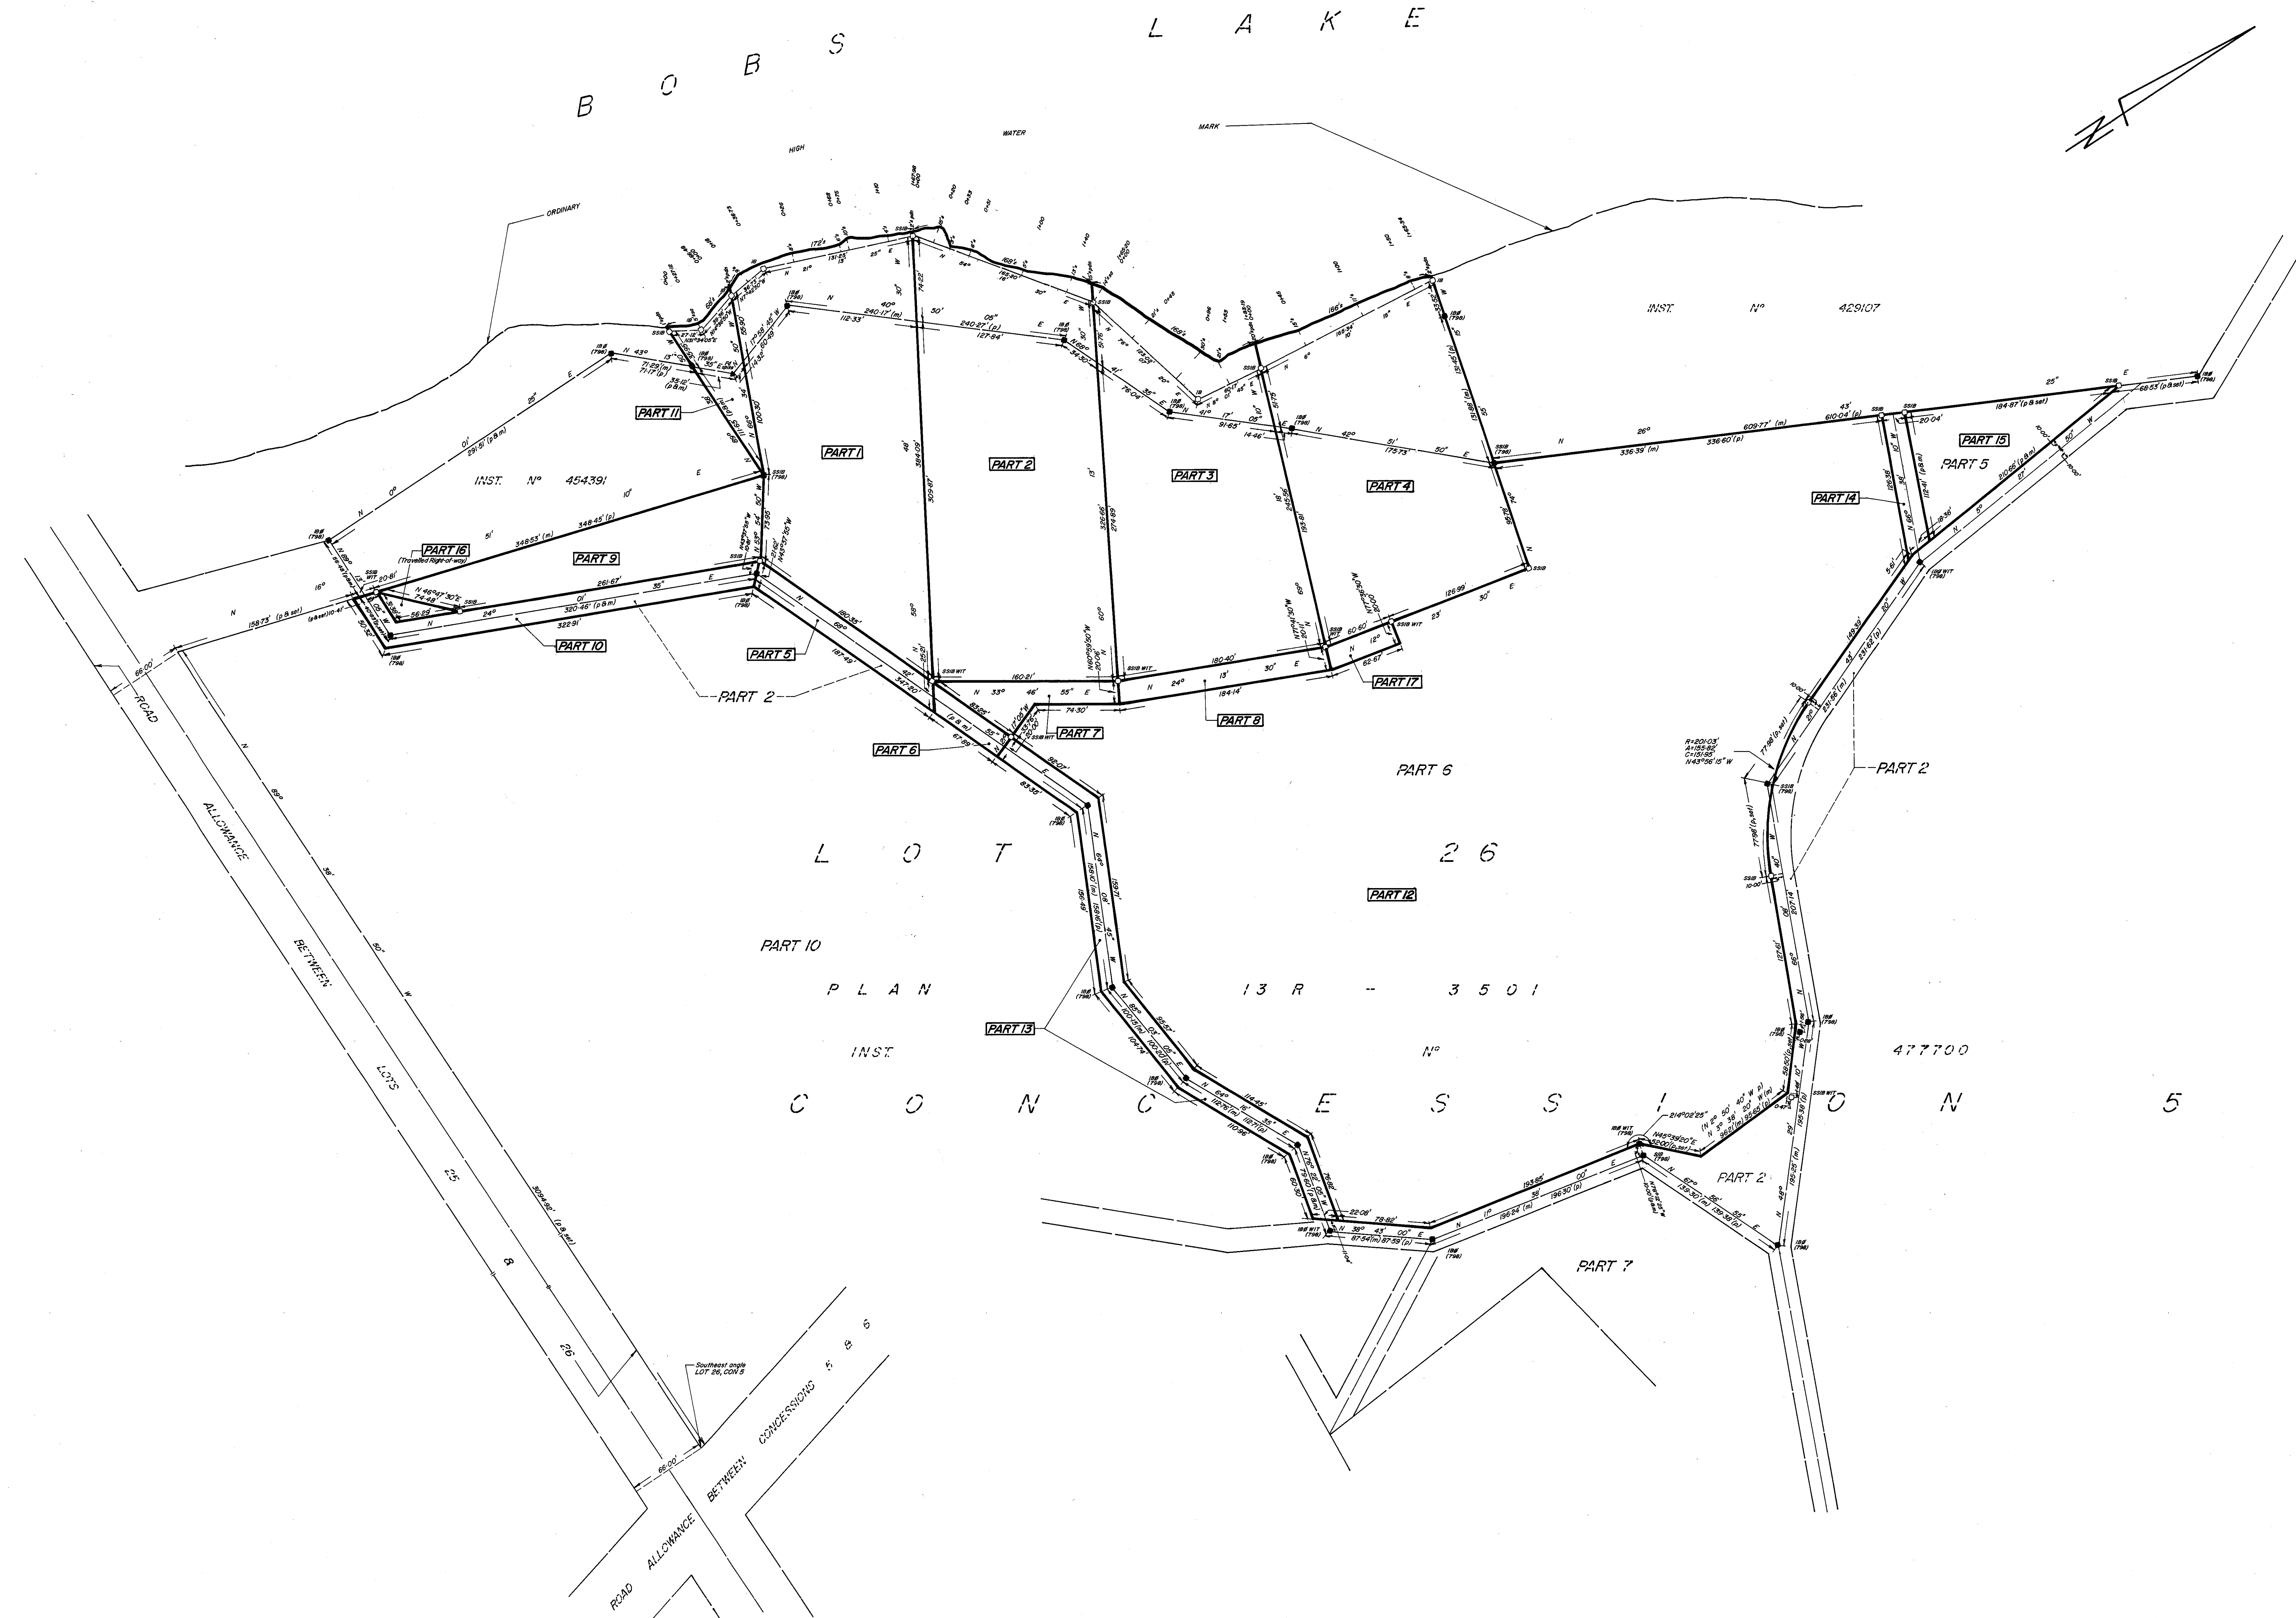

PLAN 13R 8224  
RECEIVED AND DEPOSITED  
Aug. 4, 1988  
Shuttle  
BRIAN W. KERR  
ONTARIO LAND SURVEYOR  
LAND REGISTRAR FOR THE  
REGISTRY DIVISION OF  
FRONTENAC (N°13)

| SCHEDULE |     |     |          |           |
|----------|-----|-----|----------|-----------|
| PART     | LOT | CON | INST. N° | AREA (sq) |
| 1        |     |     |          | 1.081     |
| 2        |     |     |          | 1.291     |
| 3        |     |     |          | 1.061     |
| 4        |     |     |          | 1.081     |
| 5        |     |     |          | 0.084     |
| 6        |     |     |          | 0.035     |
| 7        |     |     |          | 0.046     |
| 8        |     |     |          | 0.084     |
| 9        | 26  | 5   | 477700   | 0.366     |
| 10       |     |     |          | 0.156     |
| 11       |     |     |          | 0.111     |
| 12       |     |     |          | 1.106     |
| 13       |     |     |          | 0.842     |
| 14       |     |     |          | 0.085     |
| 15       |     |     |          | 0.239     |
| 16       |     |     |          | 0.012     |
| 17       |     |     |          | 0.088     |

PLAN OF SURVEY OF  
PART OF LOT 26  
CONCESSION 5  
TOWNSHIP OF BEDFORD  
COUNTY OF FRONTENAC

SCALE: 1" = 50'  
BRIAN W. KERR, O.L.S.  
1988

BEARINGS ARE ASTROMOMIC, DERIVED FROM A  
PORTION OF THE CENTRELINE OF PART 5, PLAN  
13R-3501, SHOWN TO HAVE A BEARING OF N44°00'58"E

SURVEYOR'S CERTIFICATE  
I HEREBY CERTIFY THAT:  
1. THIS SURVEY AND PLAN ARE CORRECT AND  
IN ACCORDANCE WITH THE SURVEY ACT, THE  
REGISTRY ACT AND THE REGULATIONS MADE  
THEREUNDER.  
2. THE SURVEY WAS COMPLETED ON JUNE 29, 1988

Aug. 2, 1988  
B. W. K.  
BRIAN W. KERR  
ONTARIO LAND SURVEYOR

LEGEND  
IB DENOTES IRON BAR  
SIB DENOTES STANDARD IRON BAR  
SSB DENOTES SHORT STANDARD IRON BAR  
WIT DENOTES WITNESS  
P DENOTES PLANTING  
M DENOTES MONUMENT  
F DENOTES FOUND MONUMENT  
P DENOTES PLANTING  
M DENOTES MONUMENT  
P DENOTES PLANTING  
M DENOTES MONUMENT  
P DENOTES PLANTING  
M DENOTES MONUMENT

CAUTION  
THIS PLAN IS NOT A PLAN OF SUBDIVISION  
WITHIN THE MEANING OF THE PLANNING ACT

BRIAN W. KERR Surveying LIMITED  
Ontario Land Surveyor Canada Lands Surveyor  
22 Foster Street Perth Ontario K7H1R6  
(613) 267-8524