


SCHEDULE				
PART	LOT	CON/PLAN	INST.	PERPENDICULAR OR RADIAL MEASURE
1	36	11	475256	66°
2	34	11	277335	66°
3	34	11	277335	66°
4	34	11	271746	66°
5	34	11	201714	66°
6	34	11	310692	66°
7	34	11	310581	66°
8	34	11	271707	66°
9	34	11	689434	66°
10	36	11	421826	66°
11	36	11	627253	66°

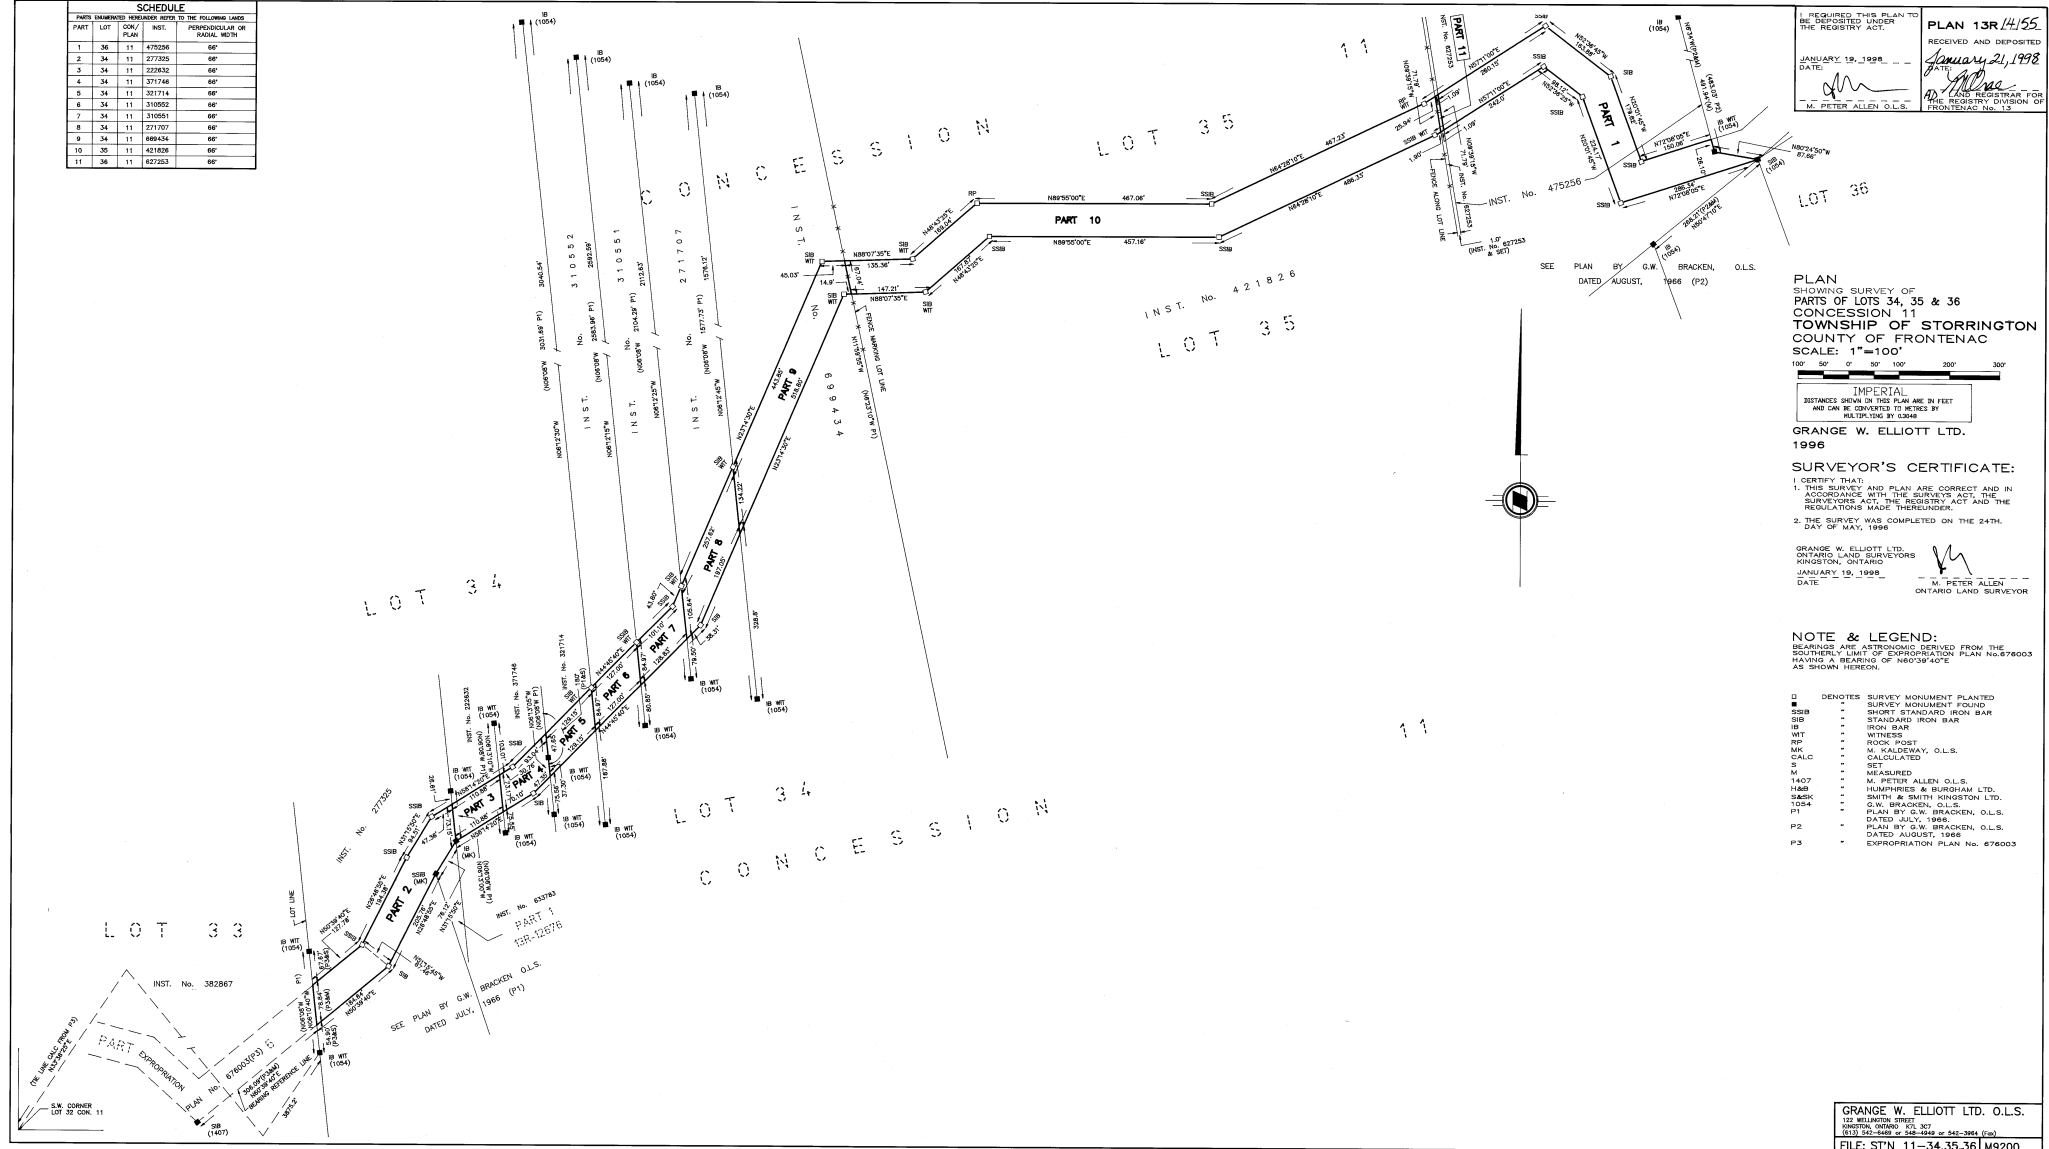

I REQUIRED THIS PLAN TO BE DEPOSITED UNDER THE REGISTRY ACT.

PLAN 13R/4/55

RECEIVED AND DEPOSITED

JANUARY 19, 1998

DATE

1998

REGISTERED FOR THE REGISTRY DIVISION OF FRONTENAC NO. 13

PLAN SHOWING SURVEY OF PARTS OF LOTS 34, 35 & 36 CONCESSION 11 TOWNSHIP OF STORRINGTON COUNTY OF FRONTENAC SCALE: 1"=100'

IMPERIAL DISTANCES SHOWN ON THIS PLAN ARE IN FEET AND CAN BE CONVERTED TO METRES BY MULTIPLYING BY 0.3048

GRANGE W. ELLIOTT LTD. 1996

SURVEYOR'S CERTIFICATE:

I CERTIFY THAT:

- THIS SURVEY AND PLAN ARE CORRECT AND IN ACCORDANCE WITH THE SURVEYS ACT, THE SURVEYORS ACT, THE REGISTRY ACT AND THE REGULATIONS MADE THEREUNDER.
- THE SURVEY WAS COMPLETED ON THE 24TH DAY OF MAY, 1996

GRANGE W. ELLIOTT LTD. ONTARIO LAND SURVEYORS KINGSTON, ONTARIO

JANUARY 19, 1998

DATE

M. PETER ALLEN ONTARIO LAND SURVEYOR

NOTE & LEGEND:

BEARING AND DISTANCE DERIVED FROM THE SOUTHERLY LIMIT OF EXPROPRIATION PLAN No. 676003 HAVING A BEARING OF N60°39'40"E AS SHOWN HEREON.

- DENOTES SURVEY MONUMENT PLANTED
- SURVEY MONUMENT FOUND
- SIB - SHORT STANDARD IRON BAR
- IB - IRON BAR
- WT - WITNESS
- RP - ROCK POST
- MK - M. KALDEWAY, O.L.S.
- CALC - CALCULATED
- S - SET
- M - MEASURED
- 1407 - M. PETER ALLEN O.L.S.
- HAB - HUMPHRIES & BURDISH LTD.
- S&S - SMITH & SMITH KINGSTON LTD.
- 1054 - G.W. BRACKEN, O.L.S.
- P1 - PLAN BY G.W. BRACKEN, O.L.S. DATED JULY, 1986
- P2 - PLAN BY G.W. BRACKEN, O.L.S. DATED AUGUST, 1986
- P3 - EXPROPRIATION PLAN No. 676003

GRANGE W. ELLIOTT LTD. O.L.S.

122 MILLAN STREET

KINGSTON, ONTARIO K7L 3G7

(613) 543-6452 or 548-4349 or 543-3984 (Toll)

FILE: STN 11-34,35,36/M9200

PLAN OF SURVEY OF
PART OF LOT 34, CONCESSION XI

TOWNSHIP OF STORRINGTON
COUNTY OF FRONTENAC


SCALE 1" = 200'

BEARINGS ARE LOCAL ASTRONOMIC DERIVED FROM OBSERVATION

LEGEND
S.I.B. - denotes standard iron bar 5/8" x 5/8" x 24"
I.B. - denotes iron bar 1" x 1" x 48"

W. H. Brown
Ontario Land Surveyor
JULY 26, 1966
SARITA FALLS, ONTARIO

33 LOT 34 CONCESSION XI 35

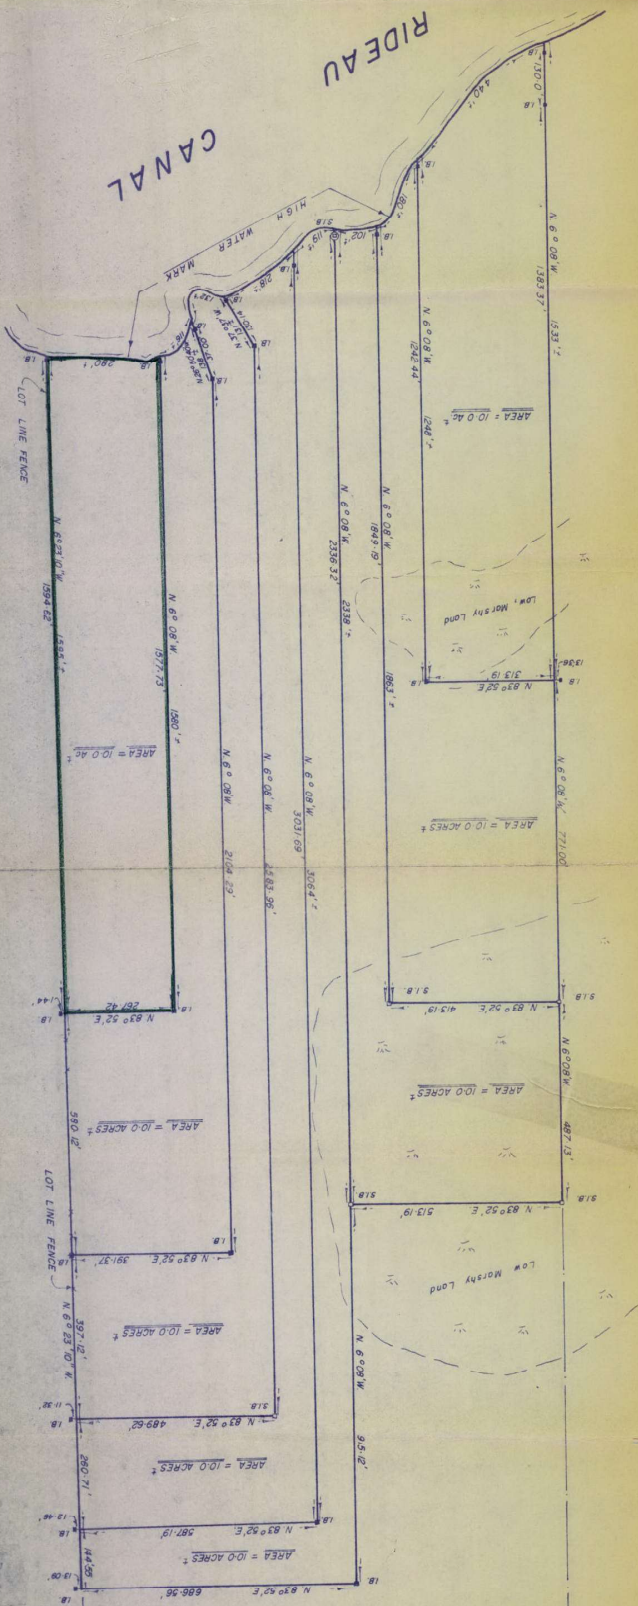

FR 190836