


RECEIVED AND DEPOSITED AS:
PLAN RD-91
July 10th 1969
L. U. Maughan
 REGISTRAR FOR THE REGISTRY
 DIVISION OF FRONTENAC
 I REQUIRE THIS PLAN TO BE DEPOSITED
 UNDER PART II OF THE REGISTRY ACT
 JULY 3, 1969.
L. U. Maughan
 ONTARIO LAND SURVEYOR

PLAN AND FIELD NOTES OF SURVEY OF
PART OF LOT 24, CONCESSION III
TOWNSHIP OF BEDFORD
 COUNTY OF FRONTENAC
 SCALE 1 INCH = 100 FEET
 L. U. MAUGHAN O.L.S. 1969.

PROPERTY OF THE
 REGISTRY OFFICE

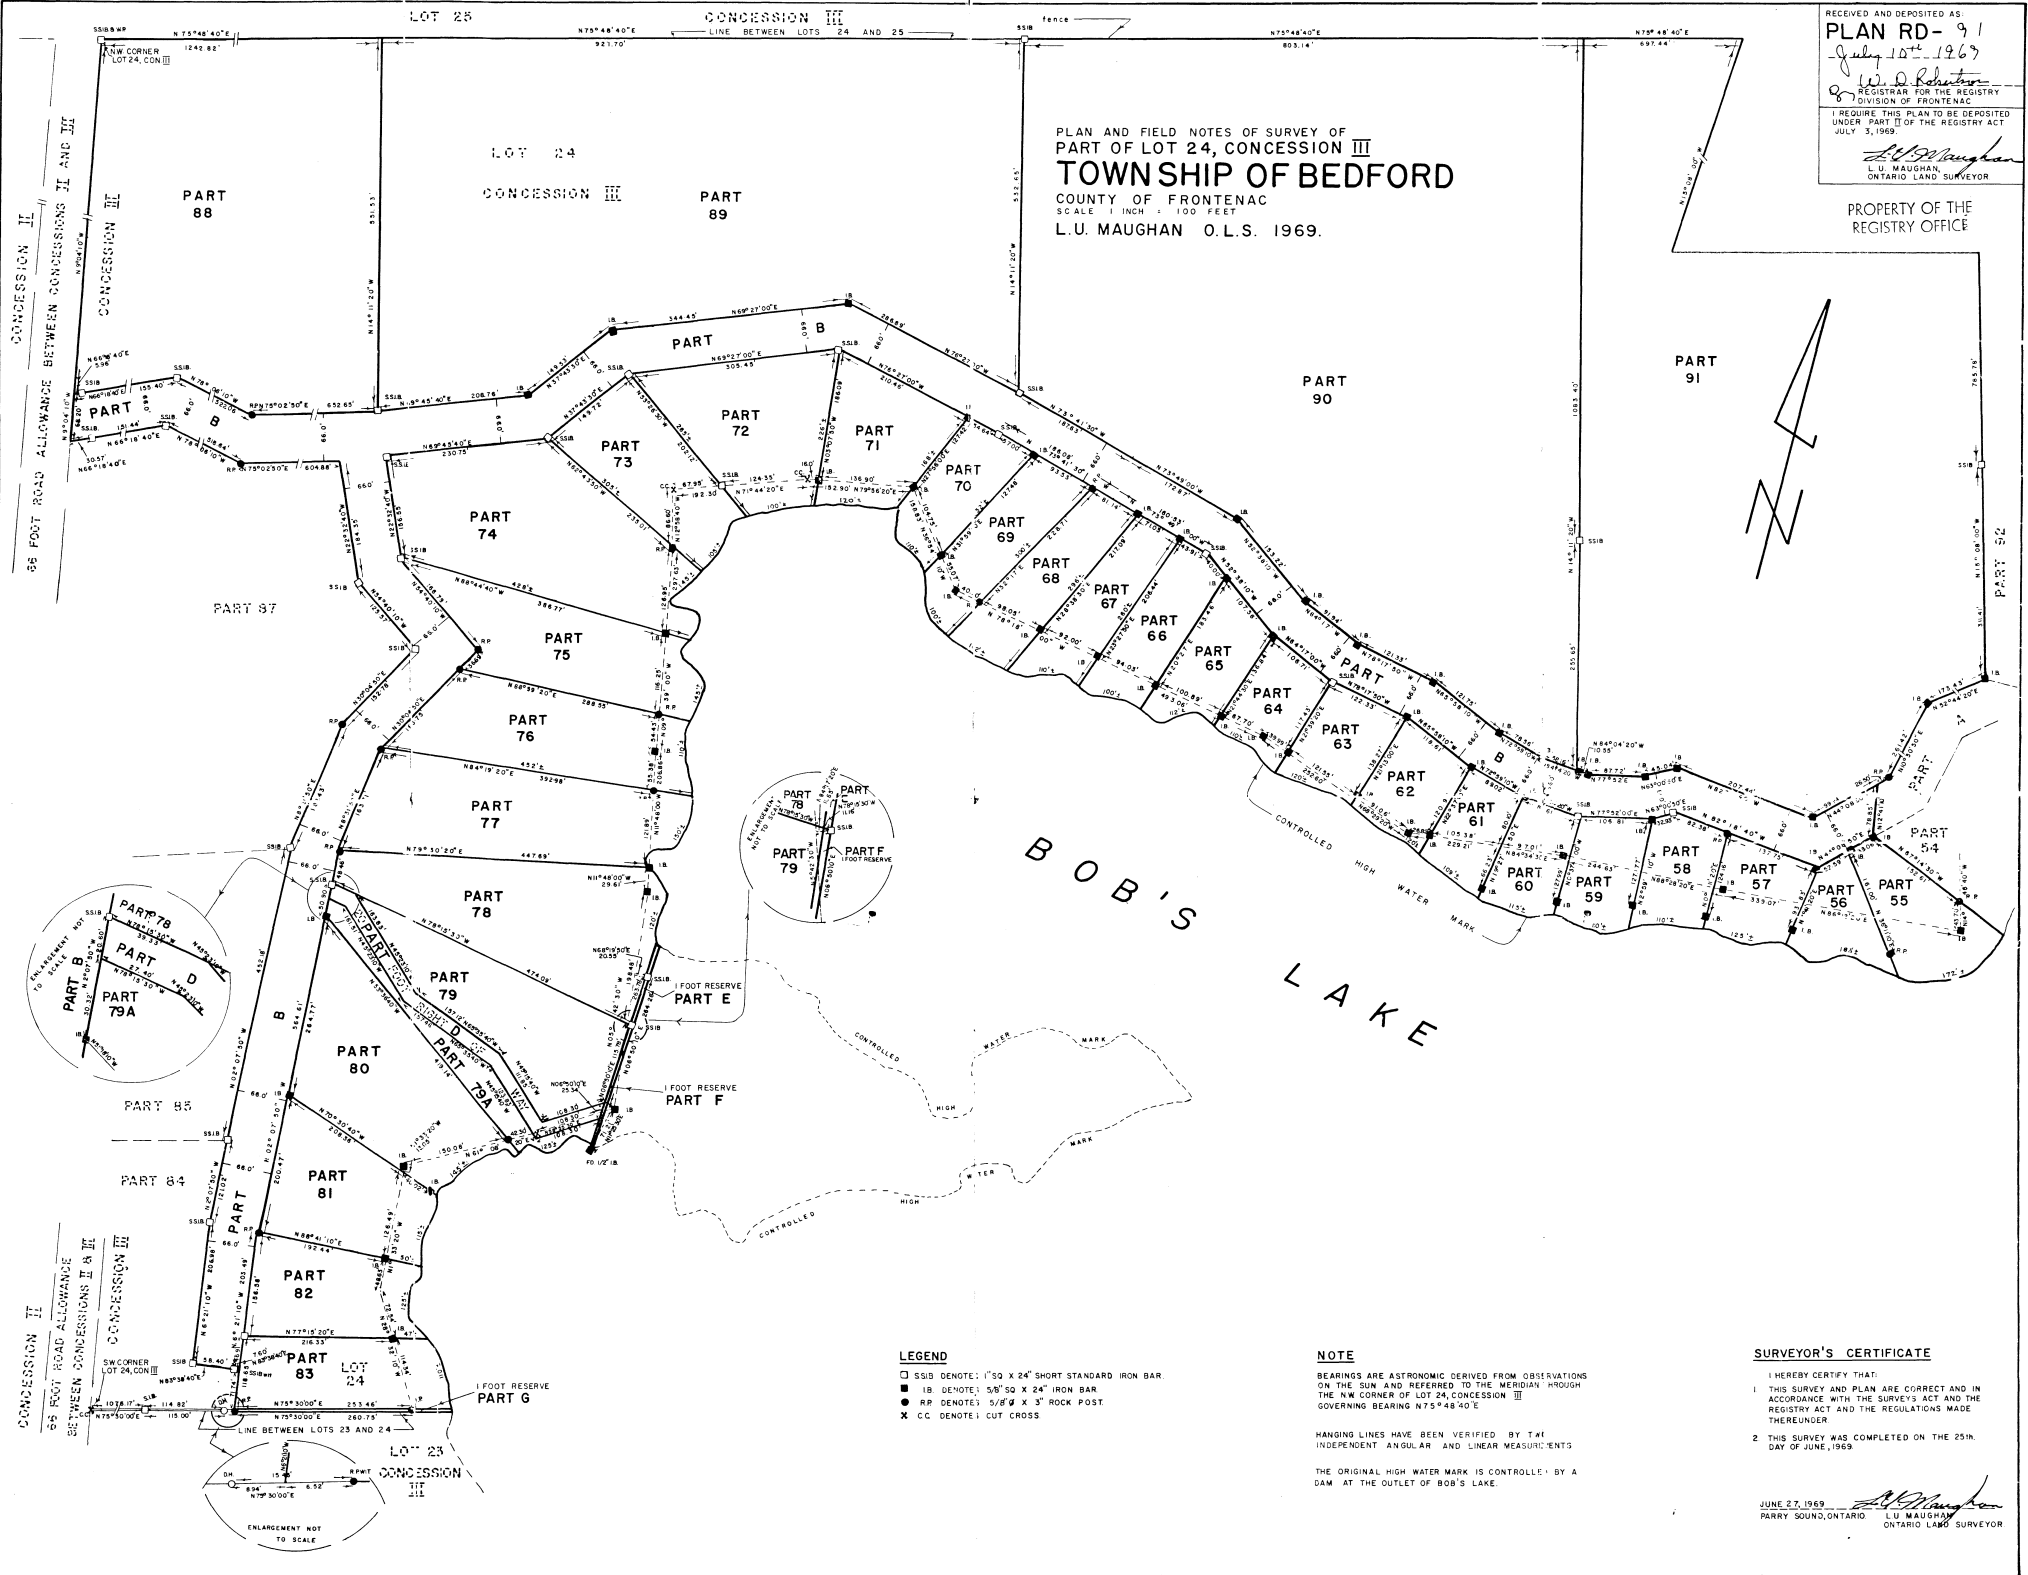

LEGEND
 □ SSIB DENOTE: 1" SQ X 24" SHORT STANDARD IRON BAR
 ● IB DENOTE: 5/8" SQ X 24" IRON BAR
 ● RP DENOTE: 5/8" X 3" ROCK POST
 X C.C. DENOTE: CUT CROSS

NOTE
 BEARINGS ARE ASTRONOMIC DERIVED FROM OBSERVATIONS ON THE SUN AND REFERRED TO THE MERIDIAN THROUGH THE N.W. CORNER OF LOT 24, CONCESSION III GOVERNING BEARING N75°48'40"E
 HANDING LINES HAVE BEEN VERIFIED BY THE INDEPENDENT ANGULAR AND LINEAR MEASUREMENTS
 THE ORIGINAL HIGH WATER MARK IS CONTROLLED BY A DAM AT THE OUTLET OF BOB'S LAKE.

SURVEYOR'S CERTIFICATE
 I HEREBY CERTIFY THAT:
 1 THIS SURVEY AND PLAN ARE CORRECT AND IN ACCORDANCE WITH THE SURVEY ACT AND THE REGISTRY ACT AND THE REGULATIONS MADE THEREUNDER
 2 THIS SURVEY WAS COMPLETED ON THE 25th DAY OF JUNE, 1969.

JUNE 27, 1969
 PARRY SOUND, ONTARIO
L. U. Maughan
 L. U. MAUGHAN
 ONTARIO LAND SURVEYOR