


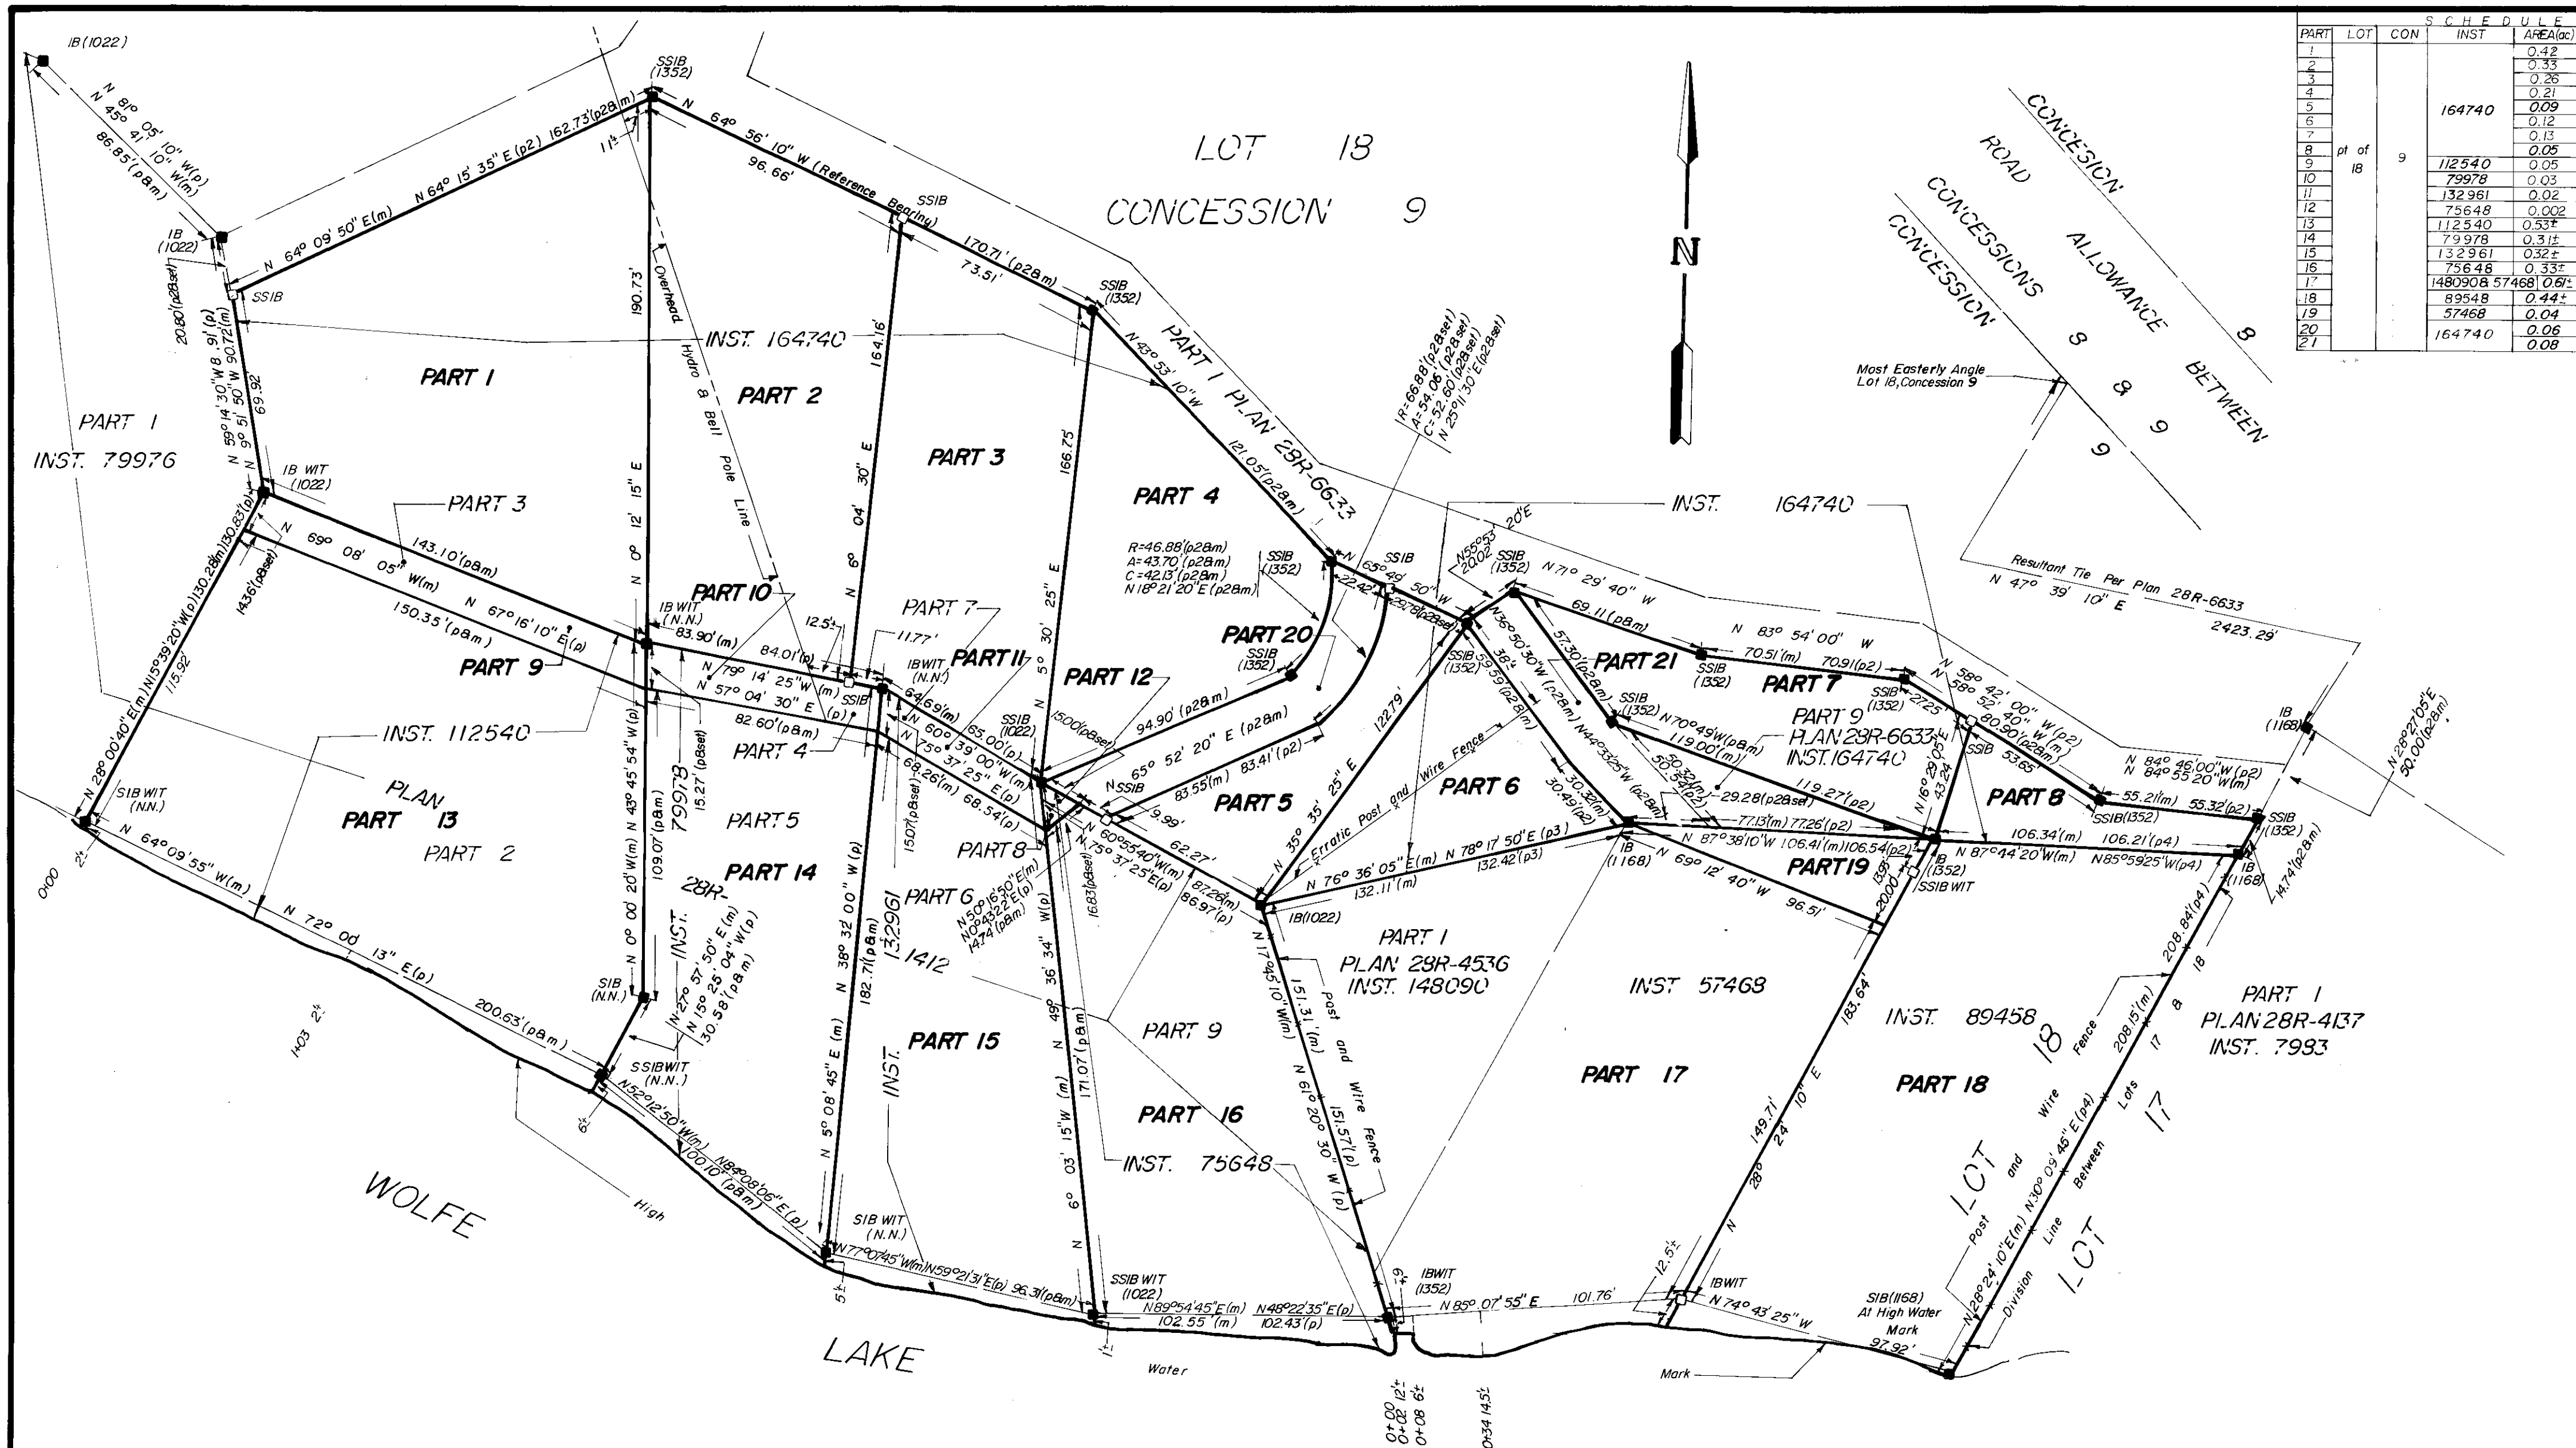

I REQUIRE THIS PLAN TO BE DEPOSITED UNDER THE REGISTRY ACT.

July 10 1990

Brian W. Kerr
BRIAN W. KERR
ONTARIO LAND SURVEYOR

PLAN 28R-6878

RECEIVED AND DEPOSITED

1990-07-12 1990

Land Registrar for the Registry Division of Leeds (No 28)

PLAN OF SURVEY OF
PART OF LOT 18
CONCESSION 9
TOWNSHIP OF NORTH CROSBY
COUNTY OF LEEDS

SCALE = 1" = 40'
BRIAN W. KERR, O.L.S.
1990

BEARINGS ARE ASTRONOMIC, DERIVED FROM THE SOUTHWESTERLY LIMIT OF PART 1, PLAN 28R-6633 SHOWN TO HAVE A BEARING OF N 64° 56' 10" W.

SURVEYOR'S CERTIFICATE

I HEREBY CERTIFY THAT:

1. THIS SURVEY AND PLAN ARE CORRECT AND IN ACCORDANCE WITH THE SURVEY'S ACT, THE REGISTRY ACT AND THE REGULATIONS MADE THEREUNDER

2. THE SURVEY WAS COMPLETED ON JULY 4, 1990.

July 10 1990

Brian W. Kerr
BRIAN W. KERR
ONTARIO LAND SURVEYOR

LEGEND

IB DENOTES IRON BAR
SIB DENOTES STANDARD IRON BAR
SSIB DENOTES SHORT STANDARD IRON BAR
WIT DENOTES WITNESS
DENOTES PLANTED MONUMENT
DENOTES FOUND MONUMENT
DENOTES FENCE
DENOTES MEASURED
(m) DENOTES PLAN 28R-1412
(p) DENOTES PLAN 28R-6633
(p2) DENOTES PLAN 28R-4536
(p3) DENOTES PLAN 28R-4137
(p4) DENOTES N.B. CAMPBELL, O.L.S.
(1022) DENOTES W.J. SALTER, O.L.S.
(1168) DENOTES B.W. KERR, O.L.S.
(1352) DENOTES NO NUMBER

CAUTION THIS PLAN IS NOT A PLAN OF SUBDIVISION WITHIN THE MEANING OF THE PLANNING ACT.

NOTE: DISTANCES TO SHORELINES ARE AT RIGHT ANGLES TO TRAVERSE LINE UNLESS OTHERWISE STATED.

BRIAN W. KERR Surveying LIMITED
Ontario Land Surveyor Canada Lands Surveyor

22 Foster Street Perth, Ontario K7H 1R6 (613) 267-6524