

RECEIVED AND DEPOSITED AS  
**PLAN 27 R 1966**  
 31 July 1980  
 D. Wilson  
 LAND REGISTRAR FOR THE  
 REGISTRY DIVISION OF  
 LANARK SOUTH (N° 27)

PLAN OF SURVEY OF PARTS OF  
**NORTH HALF LOT II, WEST HALF LOT 12, NORTHEAST  
 HALF LOT 12, CONCESSION IV**  
 TOWNSHIP OF SOUTH SHERBROOKE  
 COUNTY OF LANARK  
 F. M. Mcgregor O.L.S.  
 1980

NOTE BEARINGS ARE ASTRONOMIC AND ARE REFERRED TO A PORTION OF THE ELY LIMIT OF  
 PART I, PLAN 27 R 1966, HAVING A BEARING OF N24° 20' 55" E

NOTE: ALL SURVEY MONUMENTS FOUND ARE 9 L BERKELEYS (61) UNLESS OTHERWISE SHOWN

CAUTION: THIS PLAN IS NOT A PLAN OF SUBDIVISION WITHIN THE MEANING OF THE PLANNING ACT

SCHEDULE



PART	LOT	CONCESSION	AREA (HA)	INST.	N°
I	N 1/2 II	IV	12.9		39246
	W 1/2 12				
	NE 1/2 12				

**LEGEND**

- DENOTES IRON BAR "x" x "y"
- DENOTES SHORT STANDARD IRON BAR 1 x 1/4"



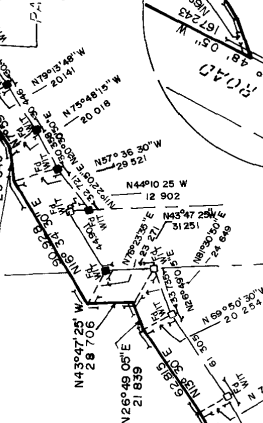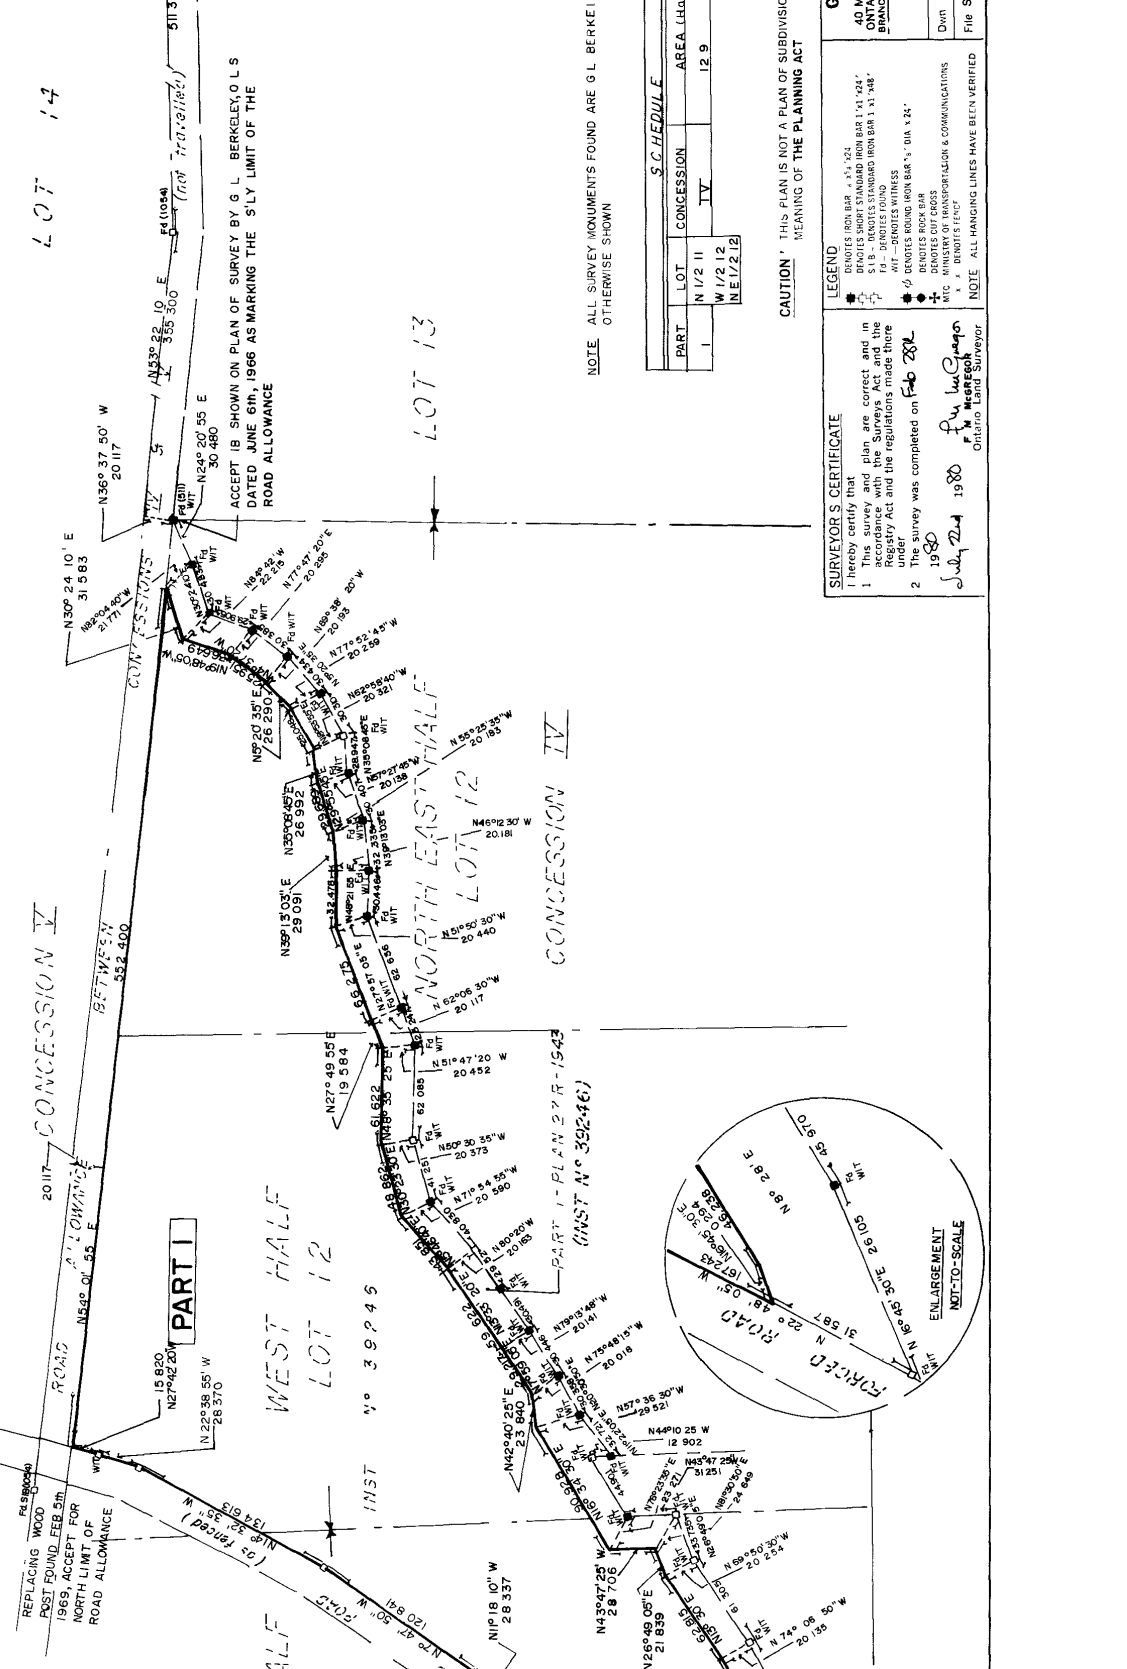

REQUIRE THIS PLAN TO BE DEPOSITED UNDER THE REGISTRY ACT  
 July 22nd, 1980  
 F. M. Mcgregor  
 ONTARIO LAND SURVEYOR



