


BLOCK  
REGISTERED PLAN NO. 1158  
(SHEET 2)

© Copyright 1994 R. Grant Bennett  
The reproduction, alteration or use of  
this REPORT in whole or in part,  
without the express permission of  
R. Grant Bennett, O.L.S. is  
STRICTLY PROHIBITED

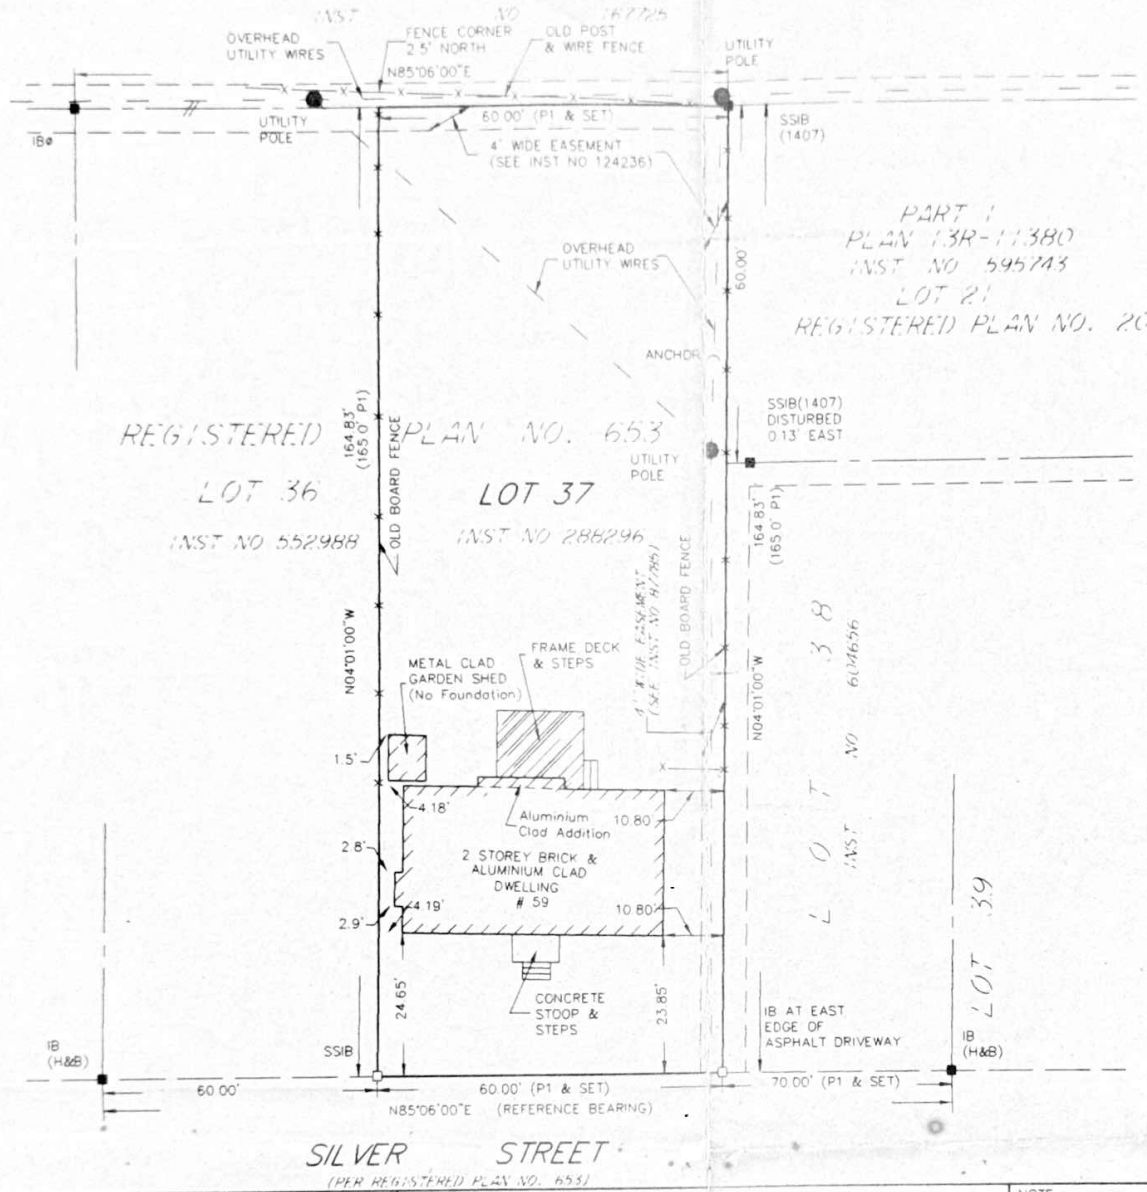

**BEARING NOTE**  
BEARINGS ARE ASTRONOMIC AND ARE REFERRED TO THE  
NORTHERN LIMIT OF SILVER STREET AS SHOWN ON REGISTERED  
PLAN NO. 653, HAVING A BEARING OF N85°06'00"E  
SCALE 1" = 20'

**SURVEYOR'S REAL PROPERTY REPORT**  
PART 1 )) BUILDING LOCATION SURVEY

PART 2 )) This Report was prepared for Ruth Talesnick and the undersigned accepts no responsibility for the use by other parties.

**NOTE**  
1. This PLAN OF SURVEY to be READ in Conjunction with The Report Summary Dated SEPT 7, 1994  
2. This REPORT can be updated only by this office, however NO ADDITIONAL PRINTS of this ORIGINAL REPORT will be issued subsequent to the DATE OF CERTIFICATION.

LOT 37  
REGISTERED PLAN NO. 653  
CITY OF KINGSTON  
COUNTY OF FRONTENAC

**LEGEND & NOTES :** (IF APPLICABLE)

■	DENOTES FOUND MONUMENTS	DU	DENOTES ORIGIN UNKNOWN
□	DENOTES SET MONUMENTS	WEAS	DENOTES MEASURED
IB	DENOTES IRON BAR	PROP	DENOTES PROPORTIONED
IBB	DENOTES ROUND IRON BAR	DL	DENOTES REGISTERED PLAN NO. 853
SSB	DENOTES STANDARD IRON BAR	HAB	DENOTES HUMPHRIES & BURGHAN LTD
SSIB	DENOTES SHORT STANDARD IRON BAR	1407	DENOTES M.P.J. ALLEN, O.L.S.
CC	DENOTES CUT CROSS		
H&B	DENOTES HAIL & WASHER		
WT	DENOTES WITNESS		

**SURVEYOR'S CERTIFICATE**  
I HEREBY CERTIFY  
The field survey represented in this  
REPORT was completed on the  
26th day of AUG 1994  
Date Sept 7/94  
*R. Grant Bennett*  
R. G. BENNETT  
Ontario Land Surveyor

(Not for Registration Purposes)  
© FROM THE OFFICE OF  
**R. GRANT BENNETT B.Sc.**  
Ontario Land Surveyor  
BROCKVILLE - ONTARIO  
(613) 498-0298

SCALE 1"=20' FIELD WORK R.G.B. DRAWN BY: D.G. CHECKED BY: R.G.B. REF. NO. 94-08-175