


REFERENCE PLAN

SHOWING PART OF LOTS 1 and 2

CONCESSION 13

TOWNSHIP OF BEDFORD

COUNTY OF FRONTENAC

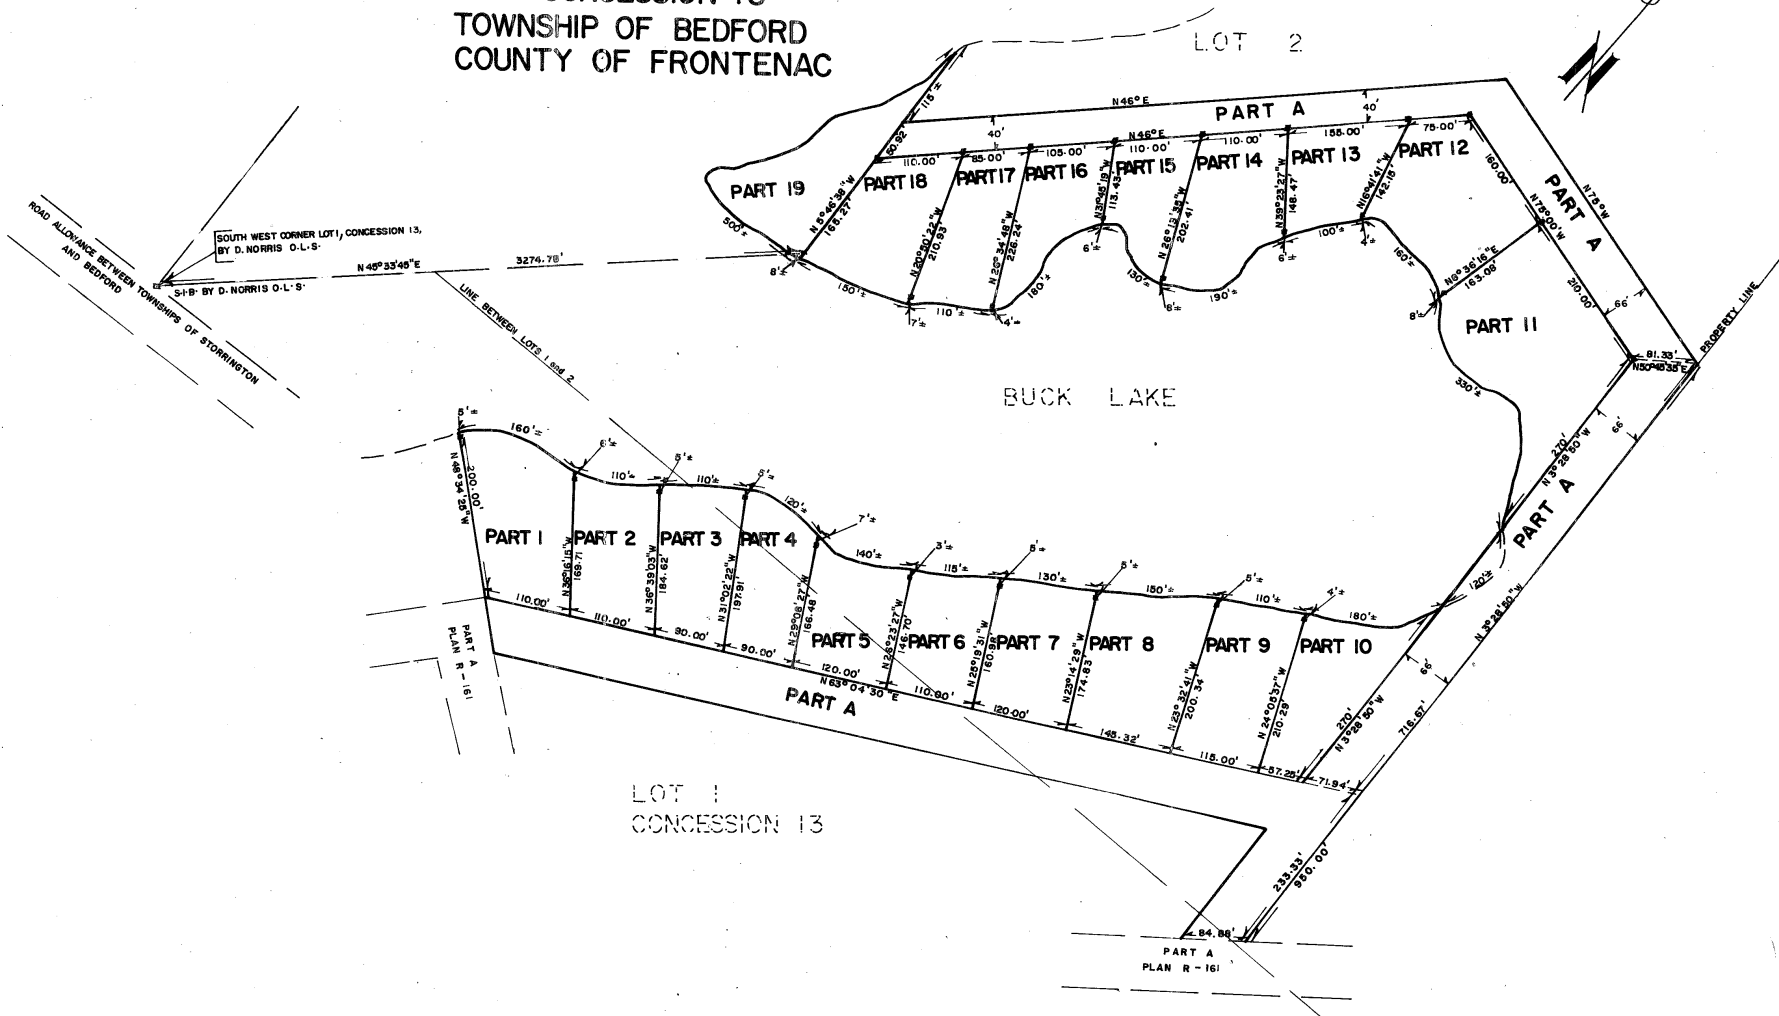

RECEIVED AND DEPOSITED AS
PLAN R 162
DATE January 29th 1970
N.B. Campbell
SIGNATURE
REGISTRAR FOR THE REGISTRY
DIVISION OF Kingston
Frontenac

I REQUIRE THIS PLAN TO BE
DEPOSITED UNDER PART II OF
THE REGISTRY ACT.
DATE JANUARY 29 1970
N.B. Campbell
SIGNATURE
N.B. CAMPBELL

SURVEYOR'S CERTIFICATE
I HEREBY CERTIFY THAT
1. THIS SURVEY AND PLAN ARE CORRECT
AND IN ACCORDANCE WITH THE
SURVEYS ACT AND THE REGISTRY
ACT AND THE REGULATIONS MADE
THEREUNDER.
2. THIS SURVEY WAS COMPLETED ON
THE 25th DAY JANUARY
1970.
DATE JANUARY 29 1970
N.B. Campbell
SIGNATURE
N.B. CAMPBELL
ONTARIO LAND SURVEYOR

■ IS DENOTES 5/8" SQUARE IRON BAR
2' LONG
□ S.I.S. DENOTES 1" SQUARE IRON BAR
4' LONG

BEARINGS SHOWN HEREON ARE
ASTRONOMIC AND REFERRED TO
THE MERIDIAN THROUGH THE SOUTH
WEST CORNER OF LOT 1, CONCESSION
13, TOWNSHIP OF BEDFORD.

PLAN OF SURVEY OF BUILDING LOCATION ON
PART OF LOT 2
CONCESSION 13
TOWNSHIP OF BEDFORD
COUNTY OF FRONTENAC

SCALE: 1 INCH = 60 FEET
 BRIAN W. KERR, O.L.S.
 1987

SURVEYOR'S CERTIFICATE

1. I HEREBY CERTIFY THAT
1. THE FIELD SURVEY AND PLAN ARE CORRECT AND IN ACCORDANCE WITH THE SURVEYS ACT AND REGULATIONS MADE THEREUNDER, AND WITH THE CODE OF STANDARDS OF THE ASSOCIATION OF ONTARIO LAND SURVEYORS
2. THIS SURVEY WAS COMPLETED ON AUGUST 27, 1987

August 31, 1987 *Brian W. Kerr*
 BRIAN W. KERR, ONTARIO LAND SURVEYOR

LEGEND

SIB	DENOTES STANDARD IRON BAR
SSIB	DENOTES SHORT STANDARD IRON BAR
IB	DENOTES IRON BAR
IBØ	DENOTES ROUND IRON BAR
RIP	DENOTES ROUND IRON PIPE
CC	DENOTES CUT CROSS
WIT	DENOTES WITNESS
- x - x -	DENOTES FENCE
□	DENOTES MONUMENT PLANTED
■	DENOTES MONUMENT FOUND
(m)	DENOTES MEASURED
(p)	DENOTES PLAN 13 R- 162
(1022)	DENOTES N.B. CAMPBELL, OLS
(1054)	DENOTES G.W. BRACKEN, OLS

BRIAN W. KERR Surveying LIMITED
 Ontario Land Surveyor · Canada Lands Surveyor

