


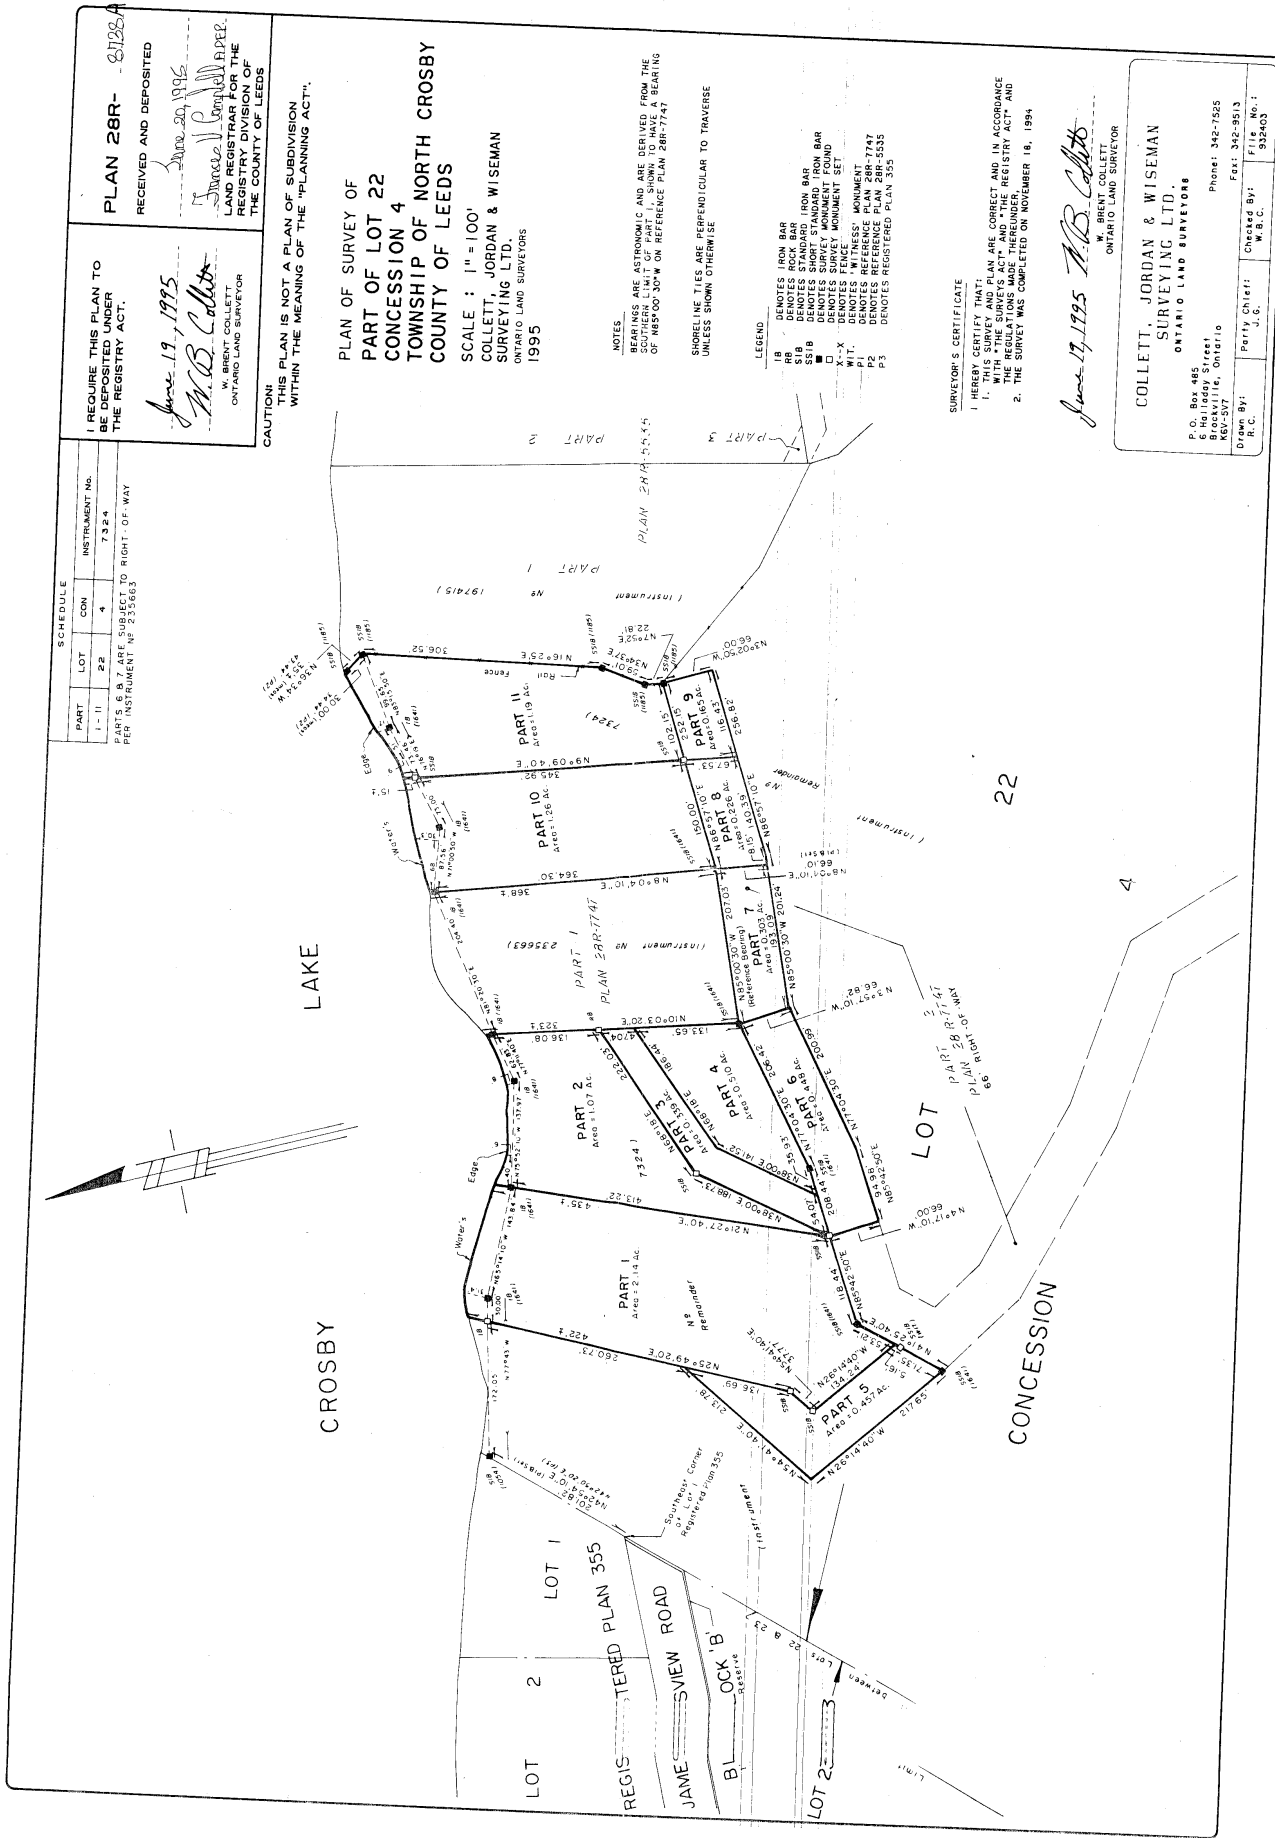

PLAN 28R- 8128A  
RECEIVED AND DEPOSITED  
June 20, 1995  
James J. Collett  
LAND SURVEYOR FOR THE  
REGISTRY OF THE COUNTY OF LEEDS

I REQUIRE THIS PLAN TO  
BE DEPOSITED UNDER  
THE REGISTRY ACT.  
June 19, 1995  
W.B. Collett  
W. BRENT COLLETT  
ONTARIO LAND SURVEYOR

CAUTION:  
THIS PLAN IS NOT A PLAN OF SUBDIVISION  
WITHIN THE MEANING OF THE "PLANNING ACT".

PLAN OF SURVEY OF  
PART OF LOT 22  
CONCESSION 4  
TOWNSHIP OF NORTH CROSBY  
COUNTY OF LEEDS  
SCALE: 1"=100'  
COLLETT, JORDAN & WISEMAN  
SURVEYING LTD.  
ONTOARIO LAND SURVEYORS  
1995

NOTES  
BEARINGS ARE ASTROMOMIC AND ARE DERIVED FROM THE  
SURVEY OF 1850-30 W. ON REFERENCE PLAN 28R-7747  
SURVEYING TIES ARE PERPENDICULAR TO TRAVERSE  
UNLESS SHOWN OTHERWISE

LEGEND  
DENOTES IRON BAR  
DENOTES SHORT STANDARD IRON BAR  
DENOTES SURVEY MONUMENT FOUND  
DENOTES FENCE  
DENOTES SURVEY MONUMENT SET  
PI DENOTES REFERENCE PLAN 28R-7747  
PS DENOTES REGISTERED PLAN 355

SURVEYOR'S CERTIFICATE  
I HEREBY CERTIFY THAT:  
1. THIS SURVEY AND PLAN ARE CORRECT AND IN ACCORDANCE  
WITH THE REGISTRY ACT AND THE REGULATION MADE THEREUNDER;  
2. THE SURVEY WAS COMPLETED ON NOVEMBER 18, 1994.

June 17, 1995 W.B. Collett  
W. BRENT COLLETT  
ONTOARIO LAND SURVEYOR

COLLETT, JORDAN & WISEMAN  
SURVEYING LTD.  
ONTOARIO LAND SURVEYORS  
P.O. Box 485  
604  
Brockville, Ontario  
K6V 5V7  
Phone: 342-7525  
Fax: 342-9513  
File No.:  
Checked By: W.B.C.  
932403